



This file was edited using the trial version of Nitro Pro 7
Buy now at www.nitropdf.com to remove this message

PROPOSED LANDSCAPE CONCEPT FOR

“S.G GARDENS” AT AMRITSAR

PRESENTATION

MAY 28 2012



This file was edited using the trial version of Nitro Pro 7
Buy now at www.nitropdf.com to remove this message



S
&
G
G
A
R
D
E
N
S

SITE PLAN

T.F ARCHITECTS PVT LTD.


SCO 99, SECTOR 44C, CHD.

POCKET 5 & 6



This file was edited using the trial version of Nitro Pro 7
Buy now at www.nitropdf.com to remove this message



POCKET 4

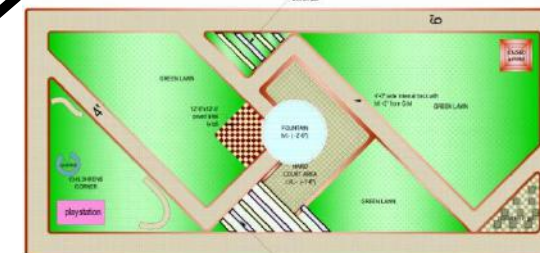

POCKET 3

POCKET 2

POCKET 1

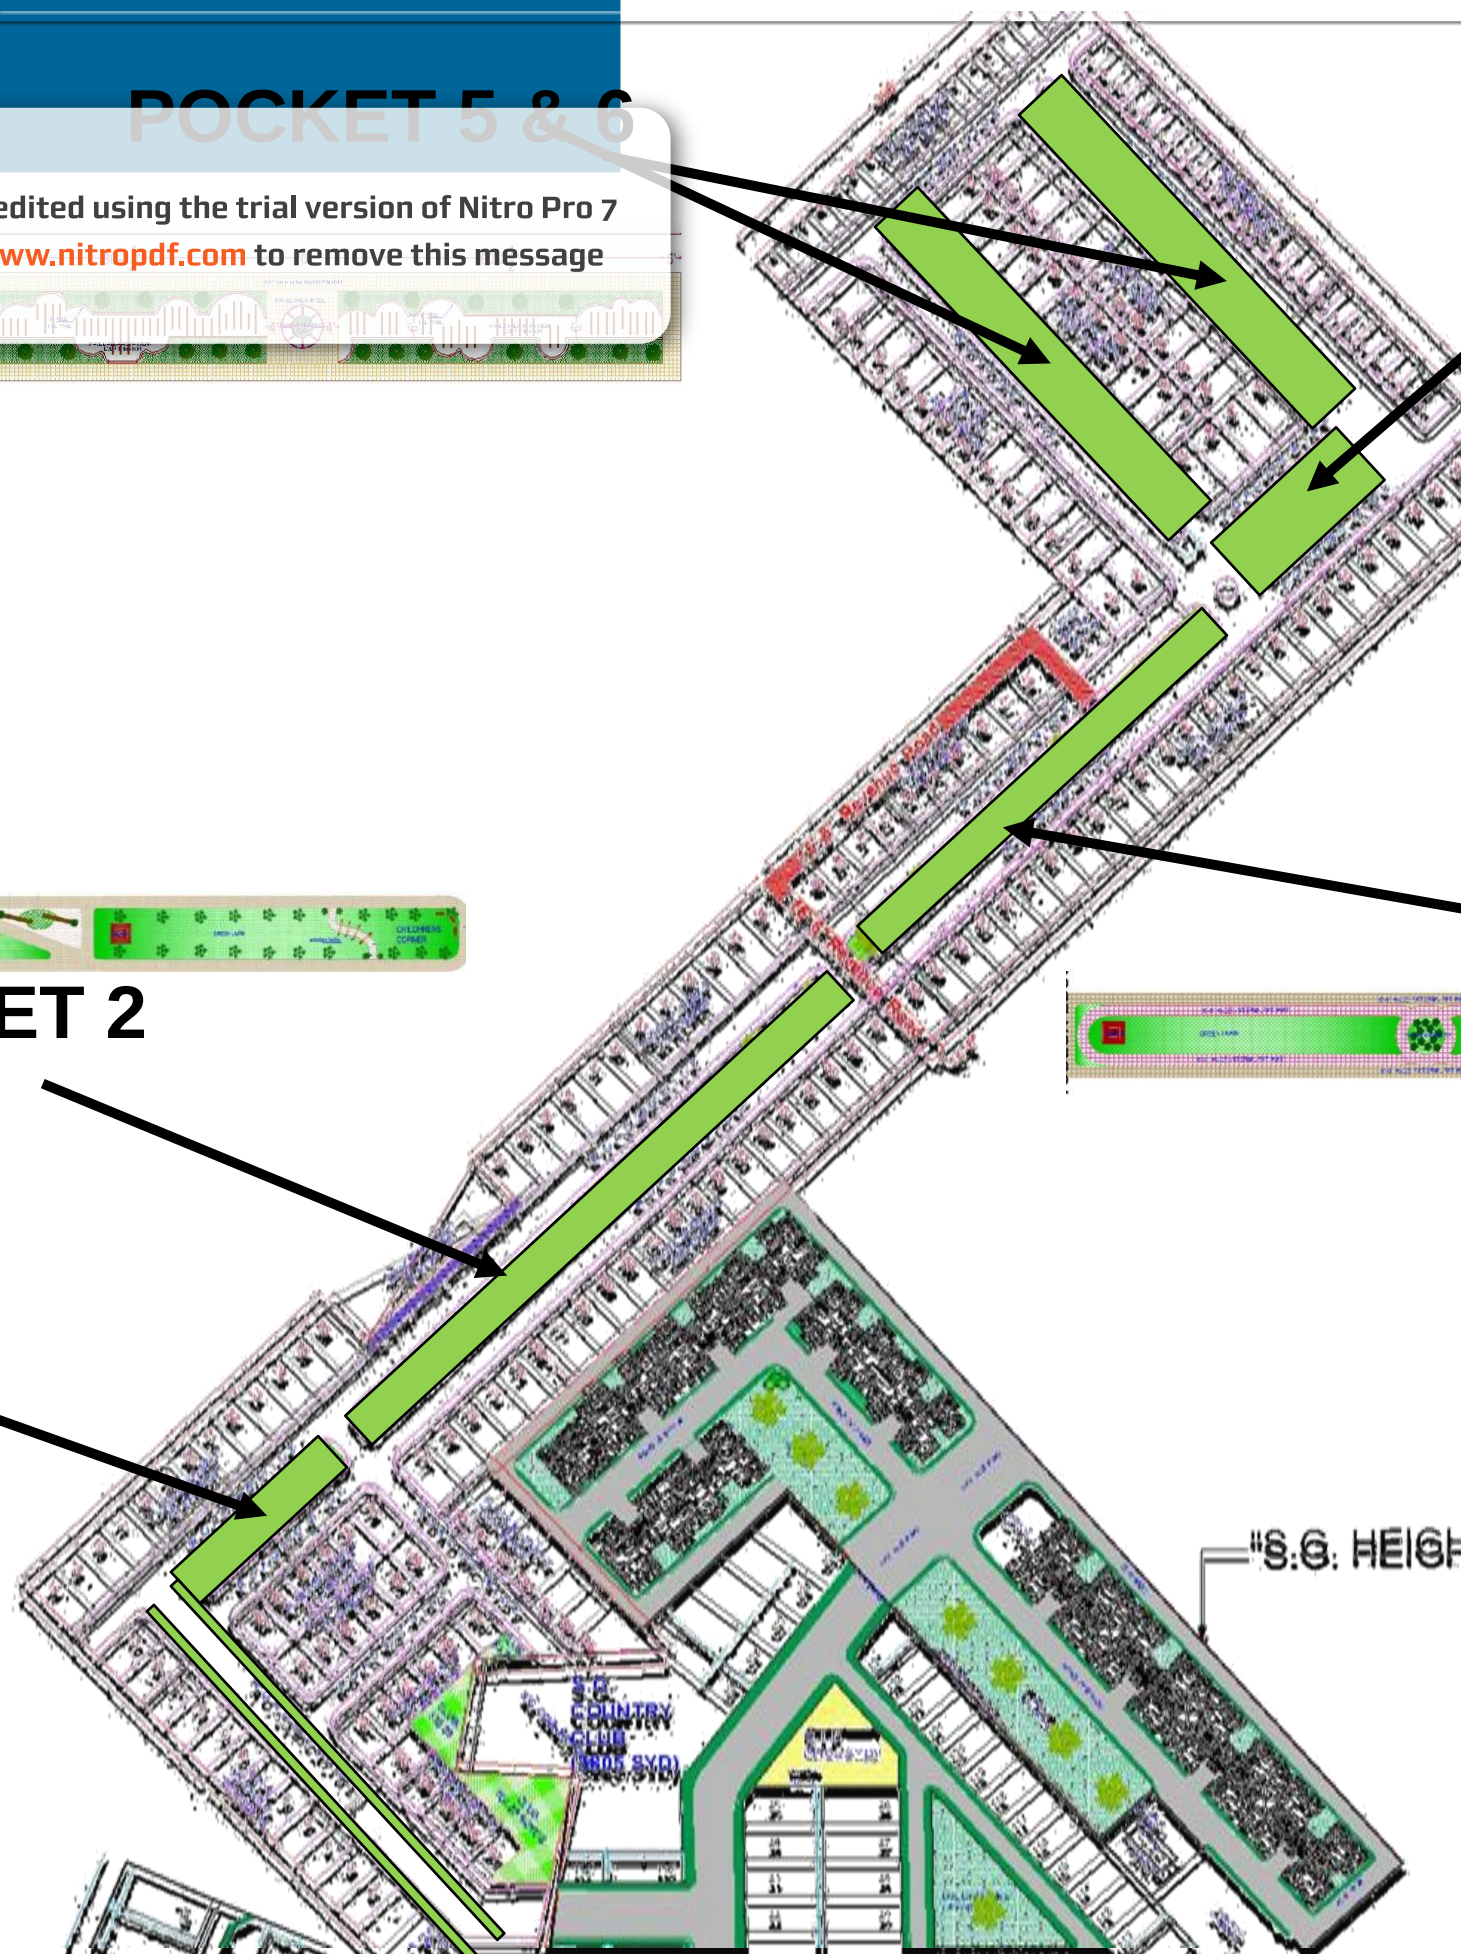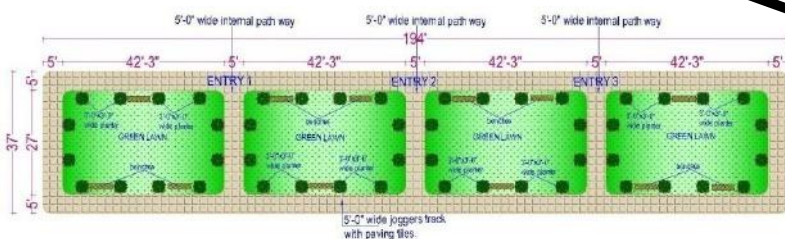


"S.G. HEIGHT"


POCKET 1 (194'-0" X 35'-0")



This file was edited using the trial version of Nitro Pro 7
Buy now at www.nitropdf.com to remove this message

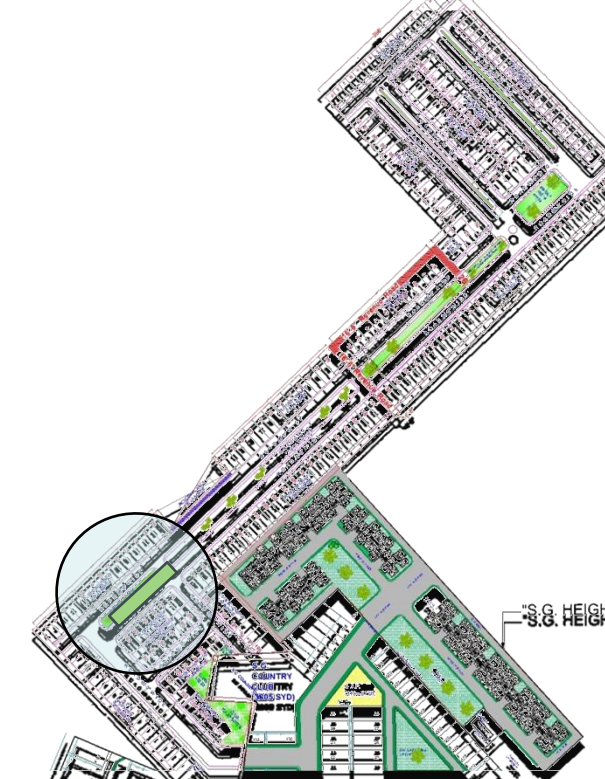

S
&
G
A
R
D
E
N
S

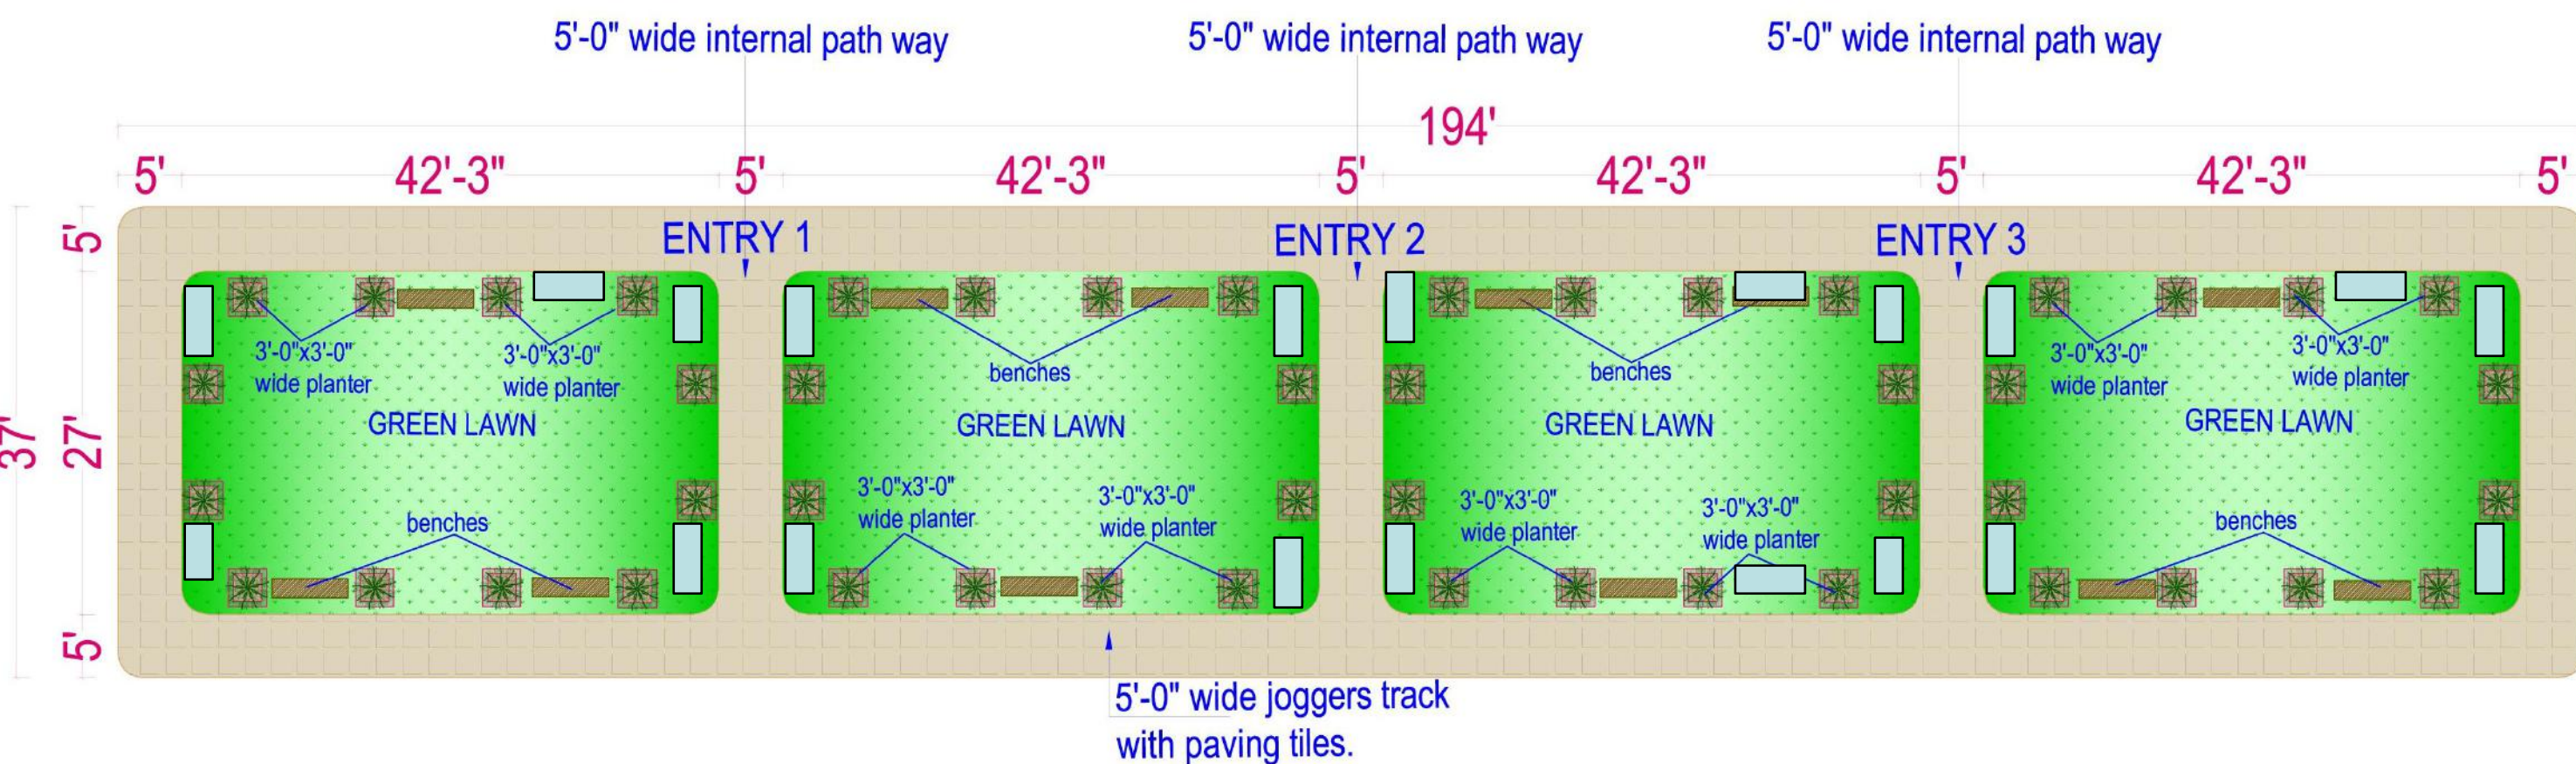


PROPOSED CONCEPT

T.F ARCHITECTS PVT LTD.
SCO 99, SECTOR 44C, CHD.

POCKET 1



This file was edited using the trial version of Nitro Pro 7
Buy now at www.nitropdf.com to remove this message

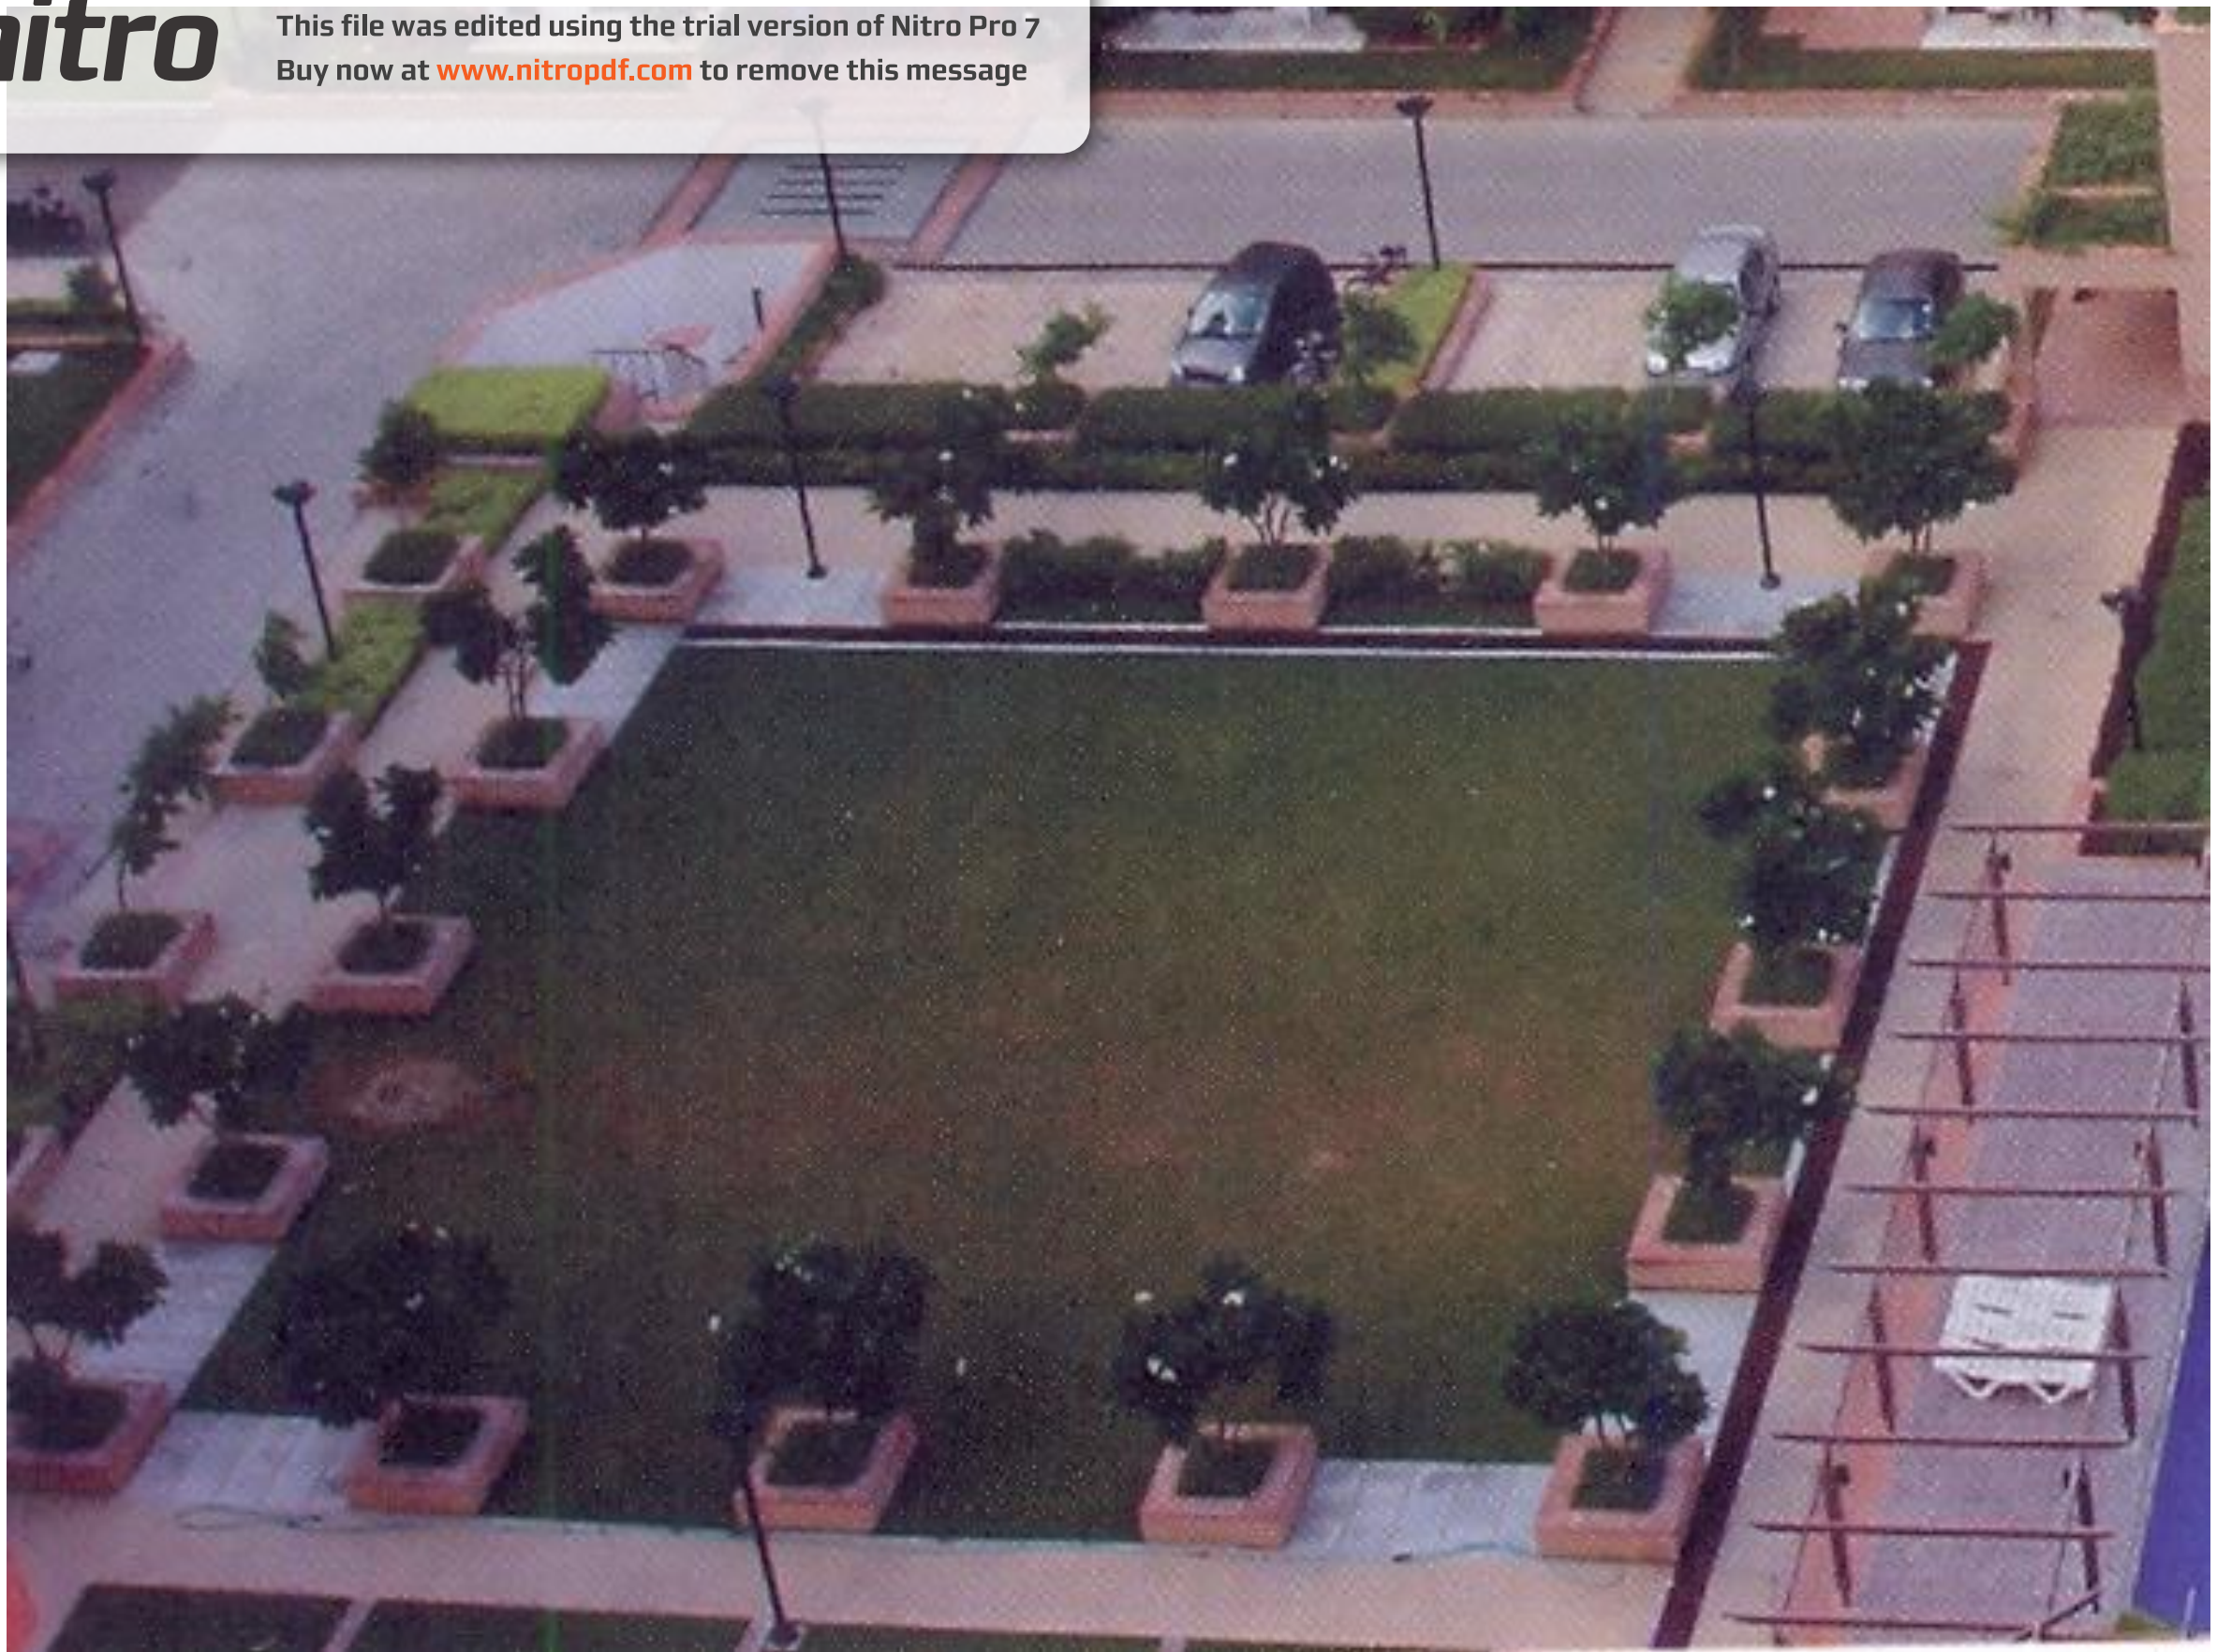

S
&
G
A
R
D
E
N
S


POCKET 2




This file was edited using the trial version of Nitro Pro 7
Buy now at www.nitropdf.com to remove this message

S
&
G
A
R
D
E
N
S

POCKET 2

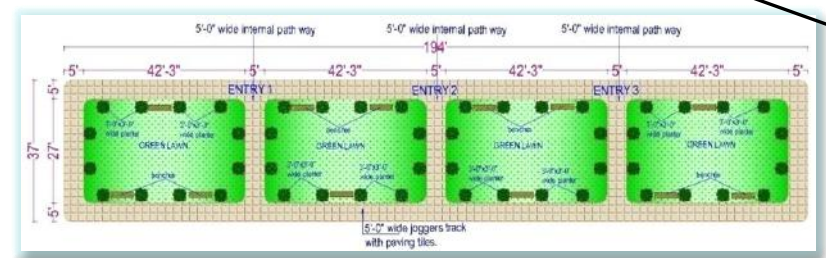

POCKET 1

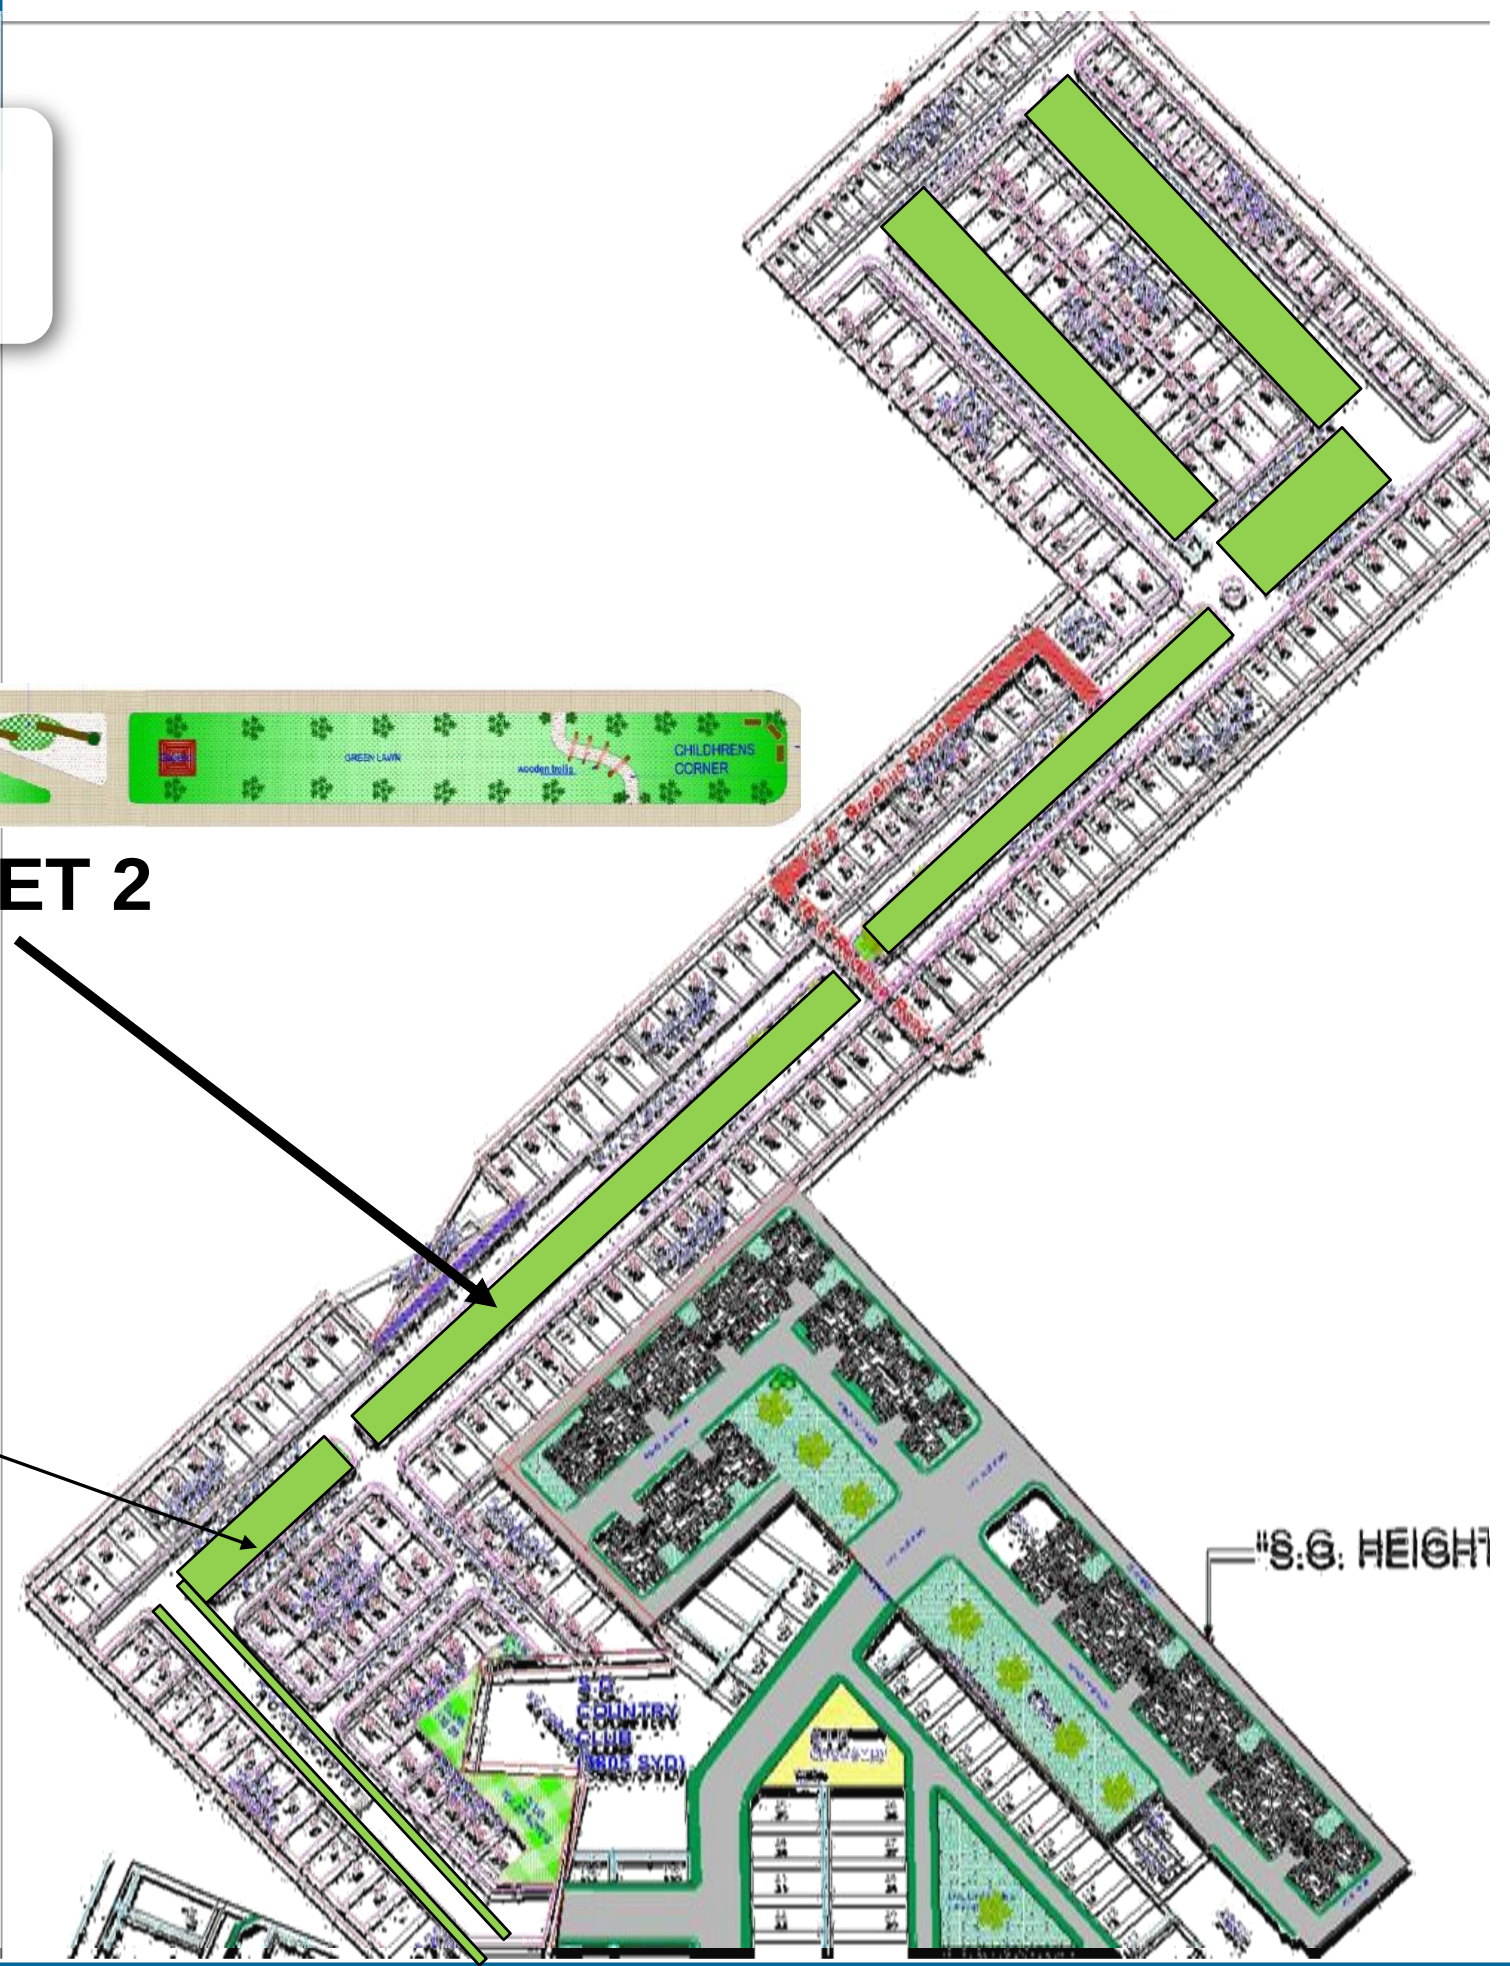


POCKET 2 (631'-0"X35'-0")




This file was edited using the trial version of Nitro Pro 7
Buy now at www.nitropdf.com to remove this message

SIDE LAWN 1

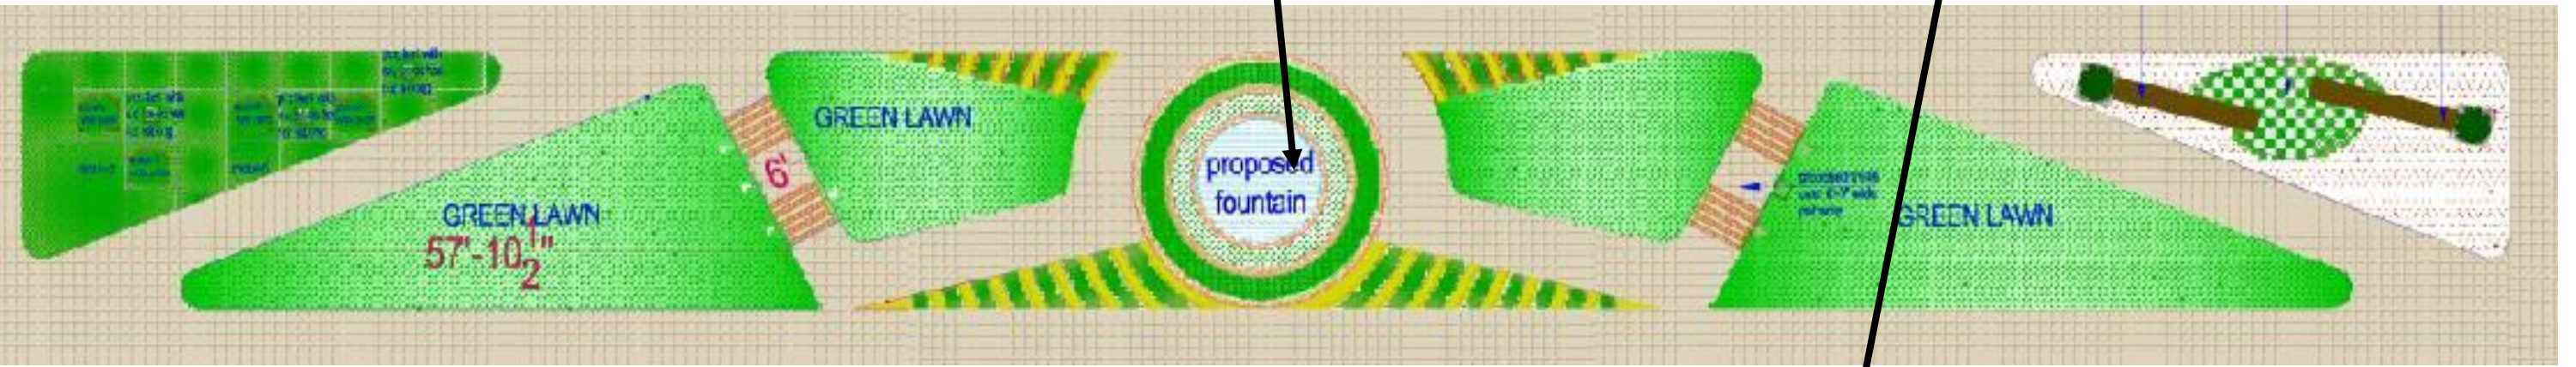

CENTRAL FOCAL POINT

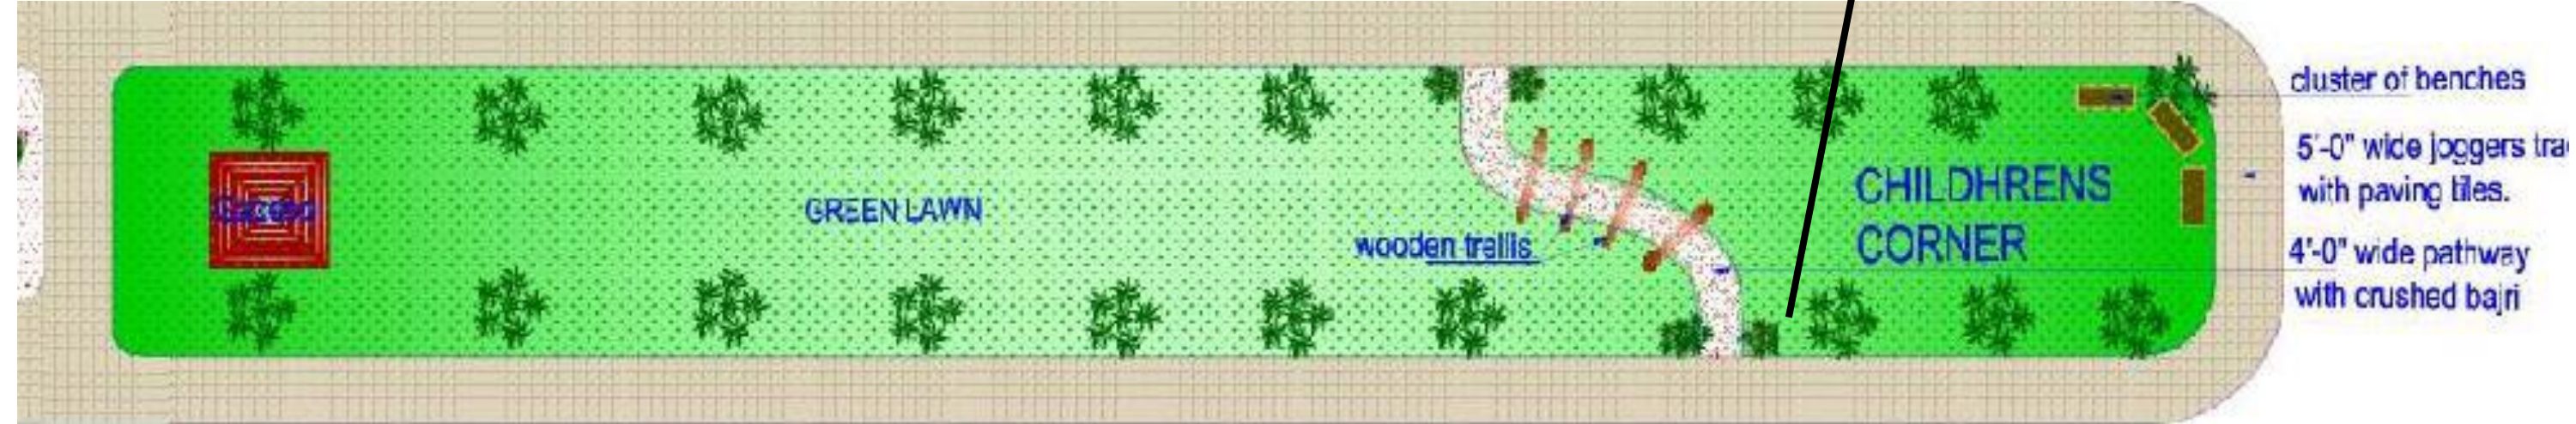

SIDE LAWN 2

PROPOSED CONCEPT

T.F ARCHITECTS PVT LTD.
SCO 99, SECTOR 44C, CHD.

S
&
G
A
R
D
E
N
S

HARD COURT AREA & WET AREA

212'-0" X 35'-0"



This file was edited using the trial version of Nitro Pro 7
Buy now at www.nitropdf.com to remove this message




TRCAK WITH
TRELLIS

PLANTATION BED

CENTAL FOCAL POINT

TRCAK WITH
TRELLIS

LUSH GREEN LAWN

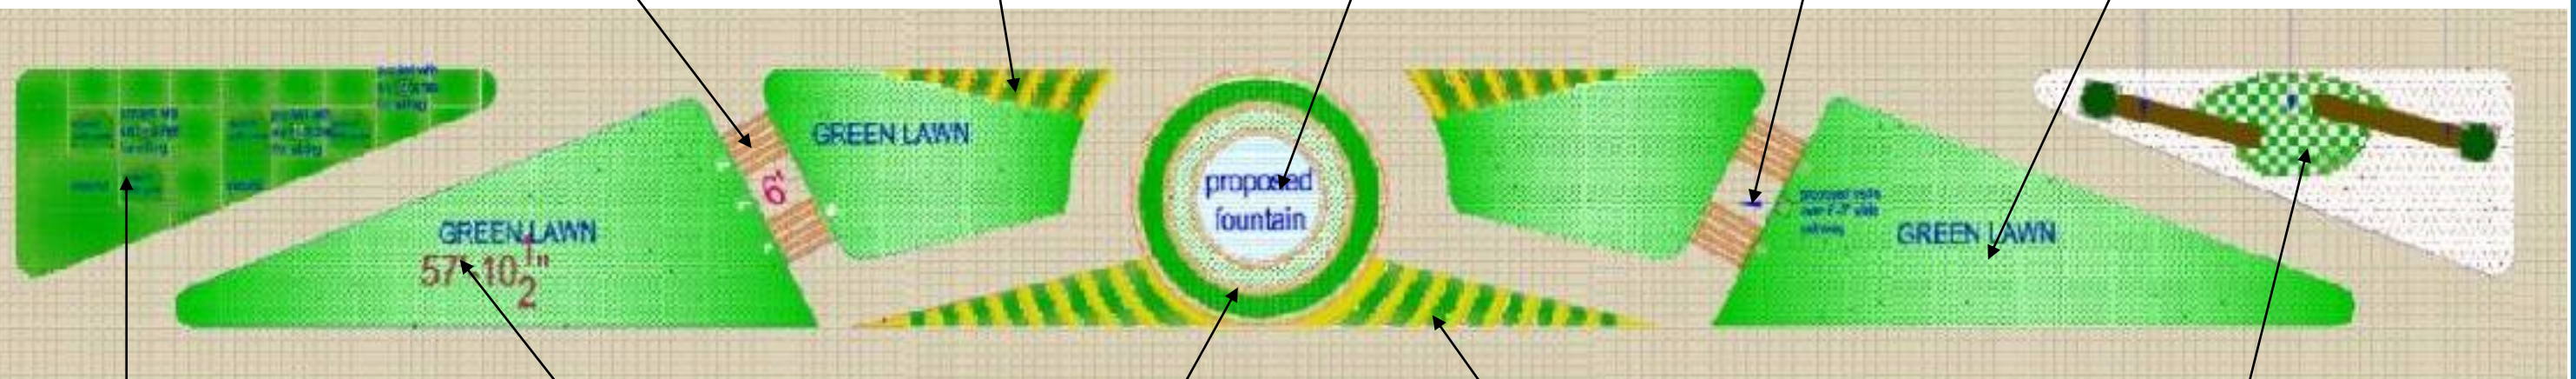

AREA WITH SITTING
AND MOUNDS

LUSH GREEN LAWN

CIRCULAR STRIPS
OF GRASS AND PAVING
AROUND FOUNTAIN

PLANTATION BED

LOW HEIGHT WALLS
WITH GRASS CREAT PATCH

S
&
G
A
R
D
E
N
S


PROPOSED FEATURES(POCKET 2)

T.F ARCHITECTS PVT LTD.
SCO 99, SECTOR 44C, CHD.


HARD COURT AREA & WET AREA



This file was edited using the trial version of Nitro Pro 7
Buy now at www.nitropdf.com to remove this message

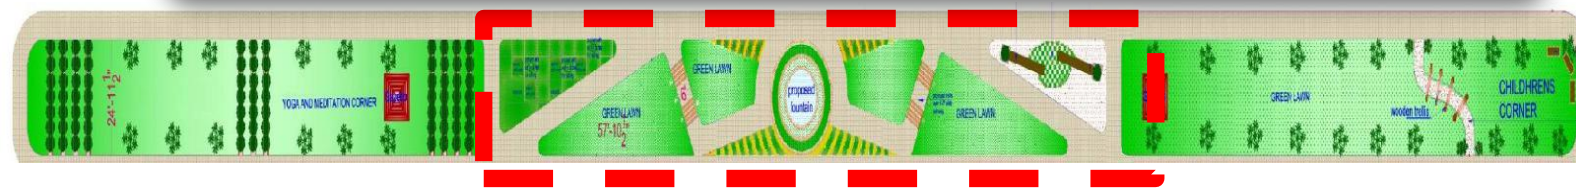

CENTRALLY PLACED FOUNTAIN

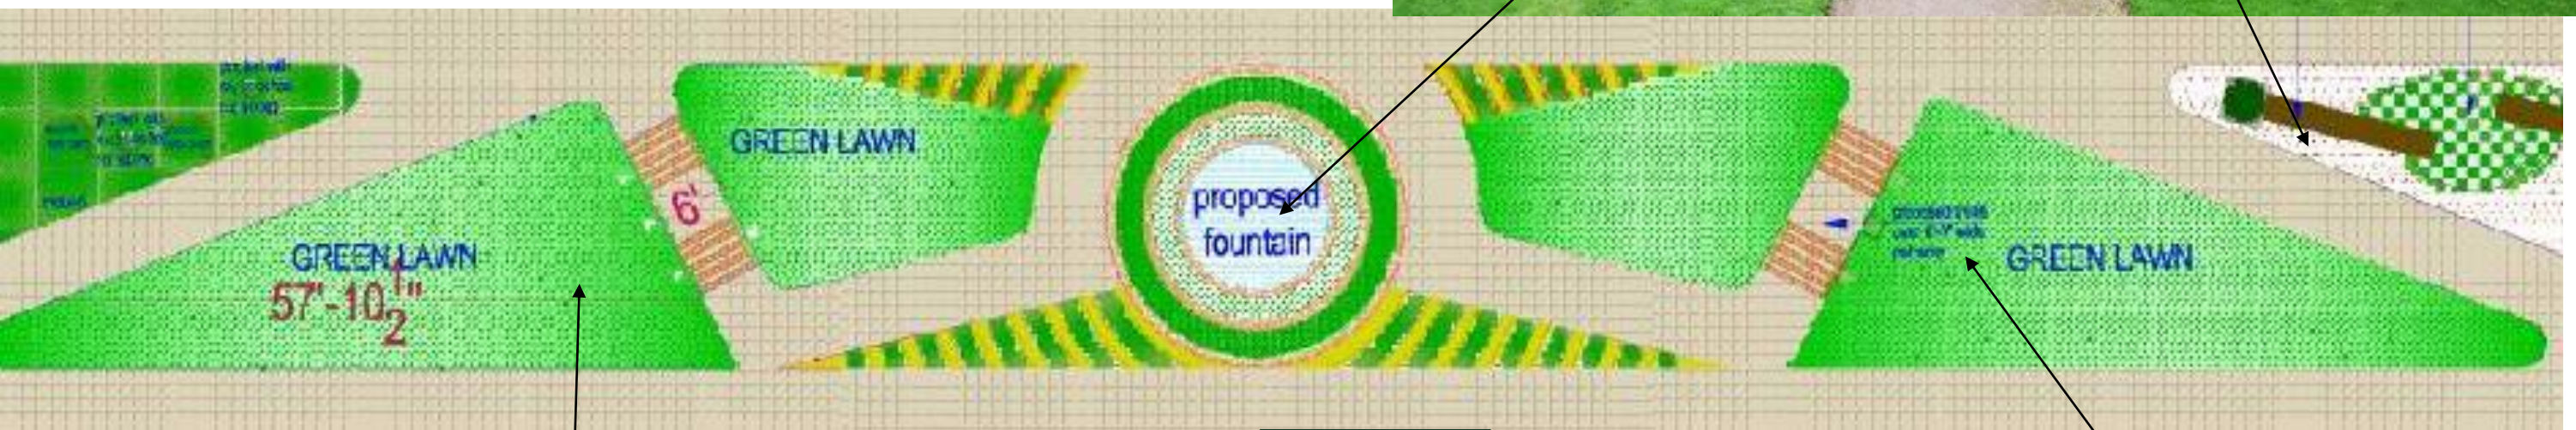

FOUNTAIN


GREEN LAWN

PROPOSED FEATURES(POCKET 2)


T.F ARCHITECTS PVT LTD.
SCO 99, SECTOR 44C, CHD.

S
&
G
A
R
D
E
N
S

ELEMENTS INTERNAL PATHWAY

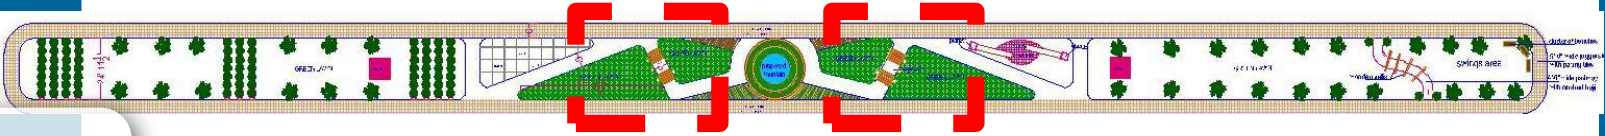

This file was edited using the trial version of Nitro Pro 7
Buy now at www.nitropdf.com to remove this message

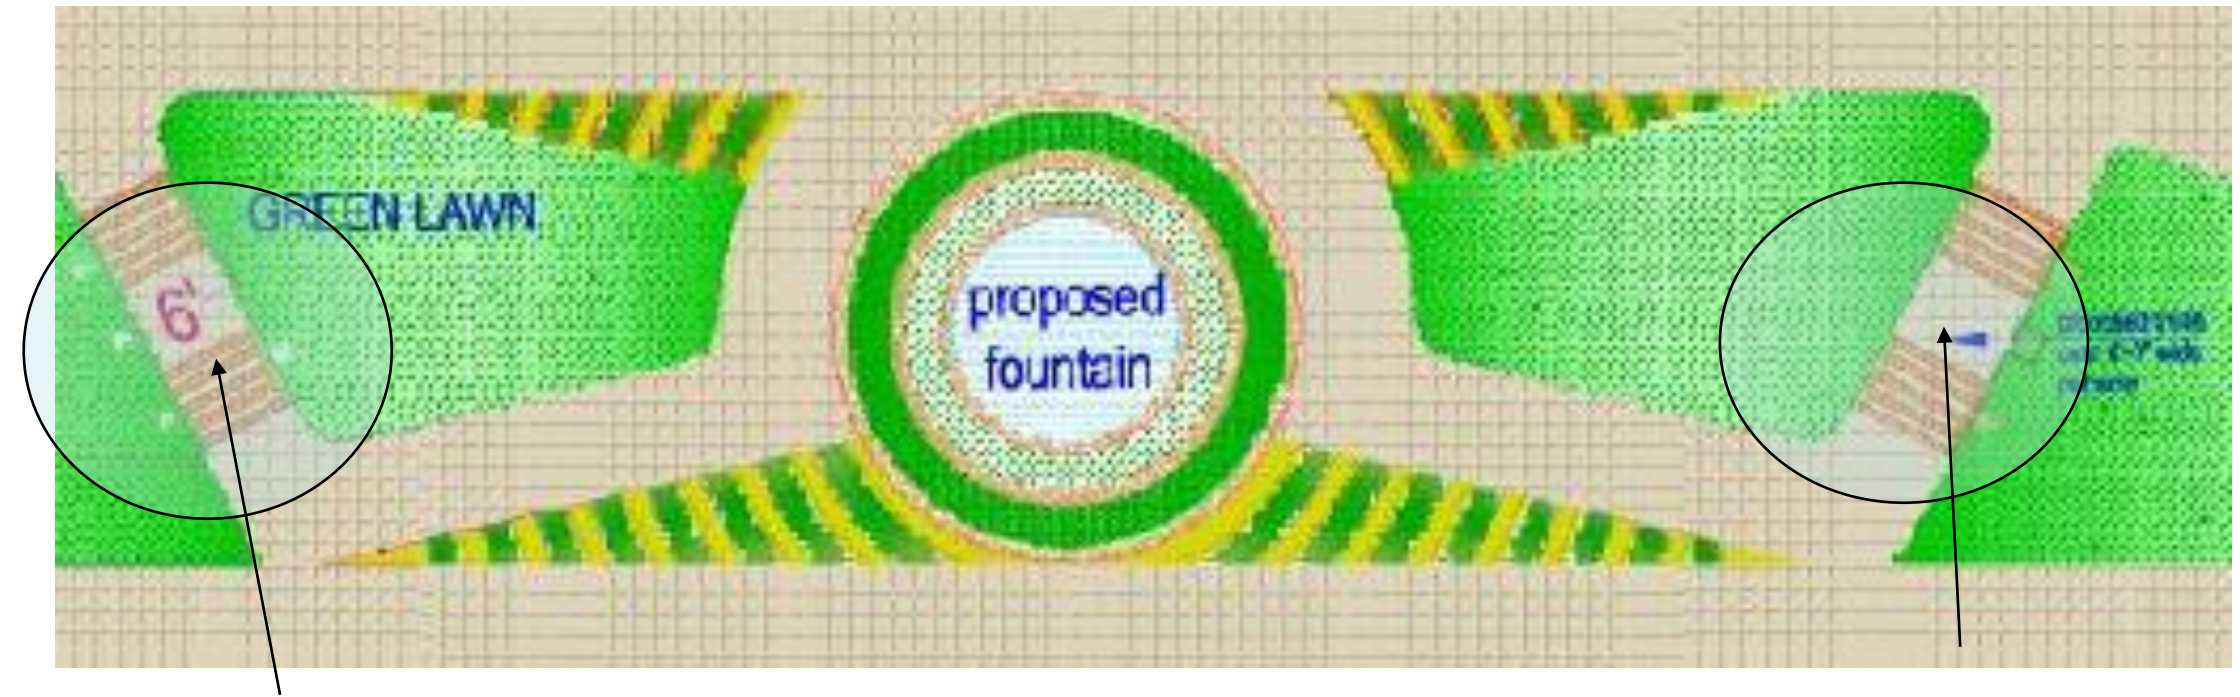

PROPOSED PARGOLA


PROPOSED PARGOLA

PROPOSED FEATURES

T.F ARCHITECTS PVT LTD.
SCO 99, SECTOR 44C, CHD.


S
&
G
G
A
R
D
E
N
S

CENTRAL FOCAL POINT

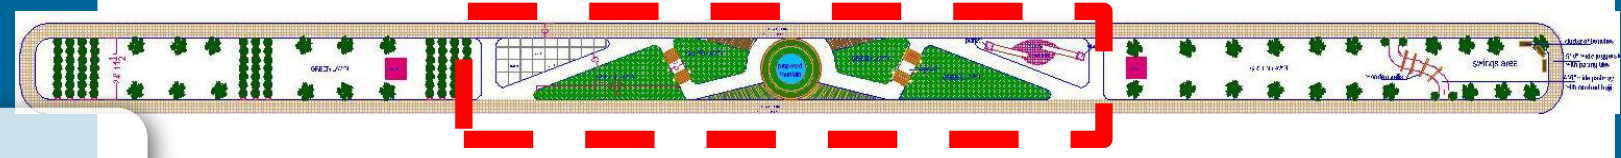

This file was edited using the trial version of Nitro Pro 7
Buy now at www.nitropdf.com to remove this message

PLANTATION IN GRID

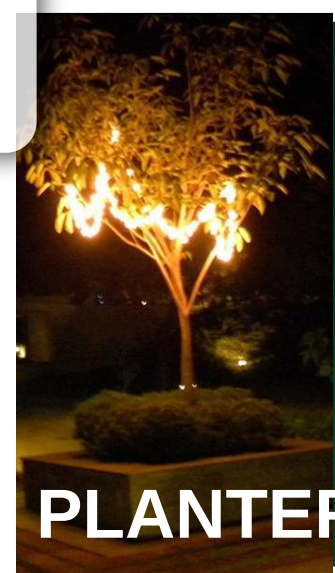

S
&
G
A
R
D
E
N
S





PROPOSED FEATURES

T.F ARCHITECTS PVT LTD.
SCO 99, SECTOR 44C, CHD.

SIDE LAWN 1 (182'-6"X35'-0")



This file was edited using the trial version of Nitro Pro 7
Buy now at www.nitropdf.com to remove this message

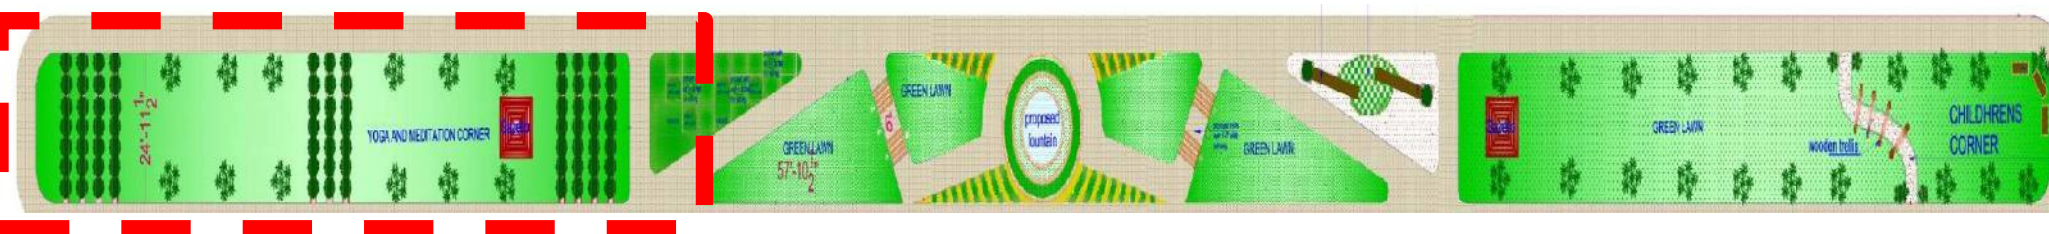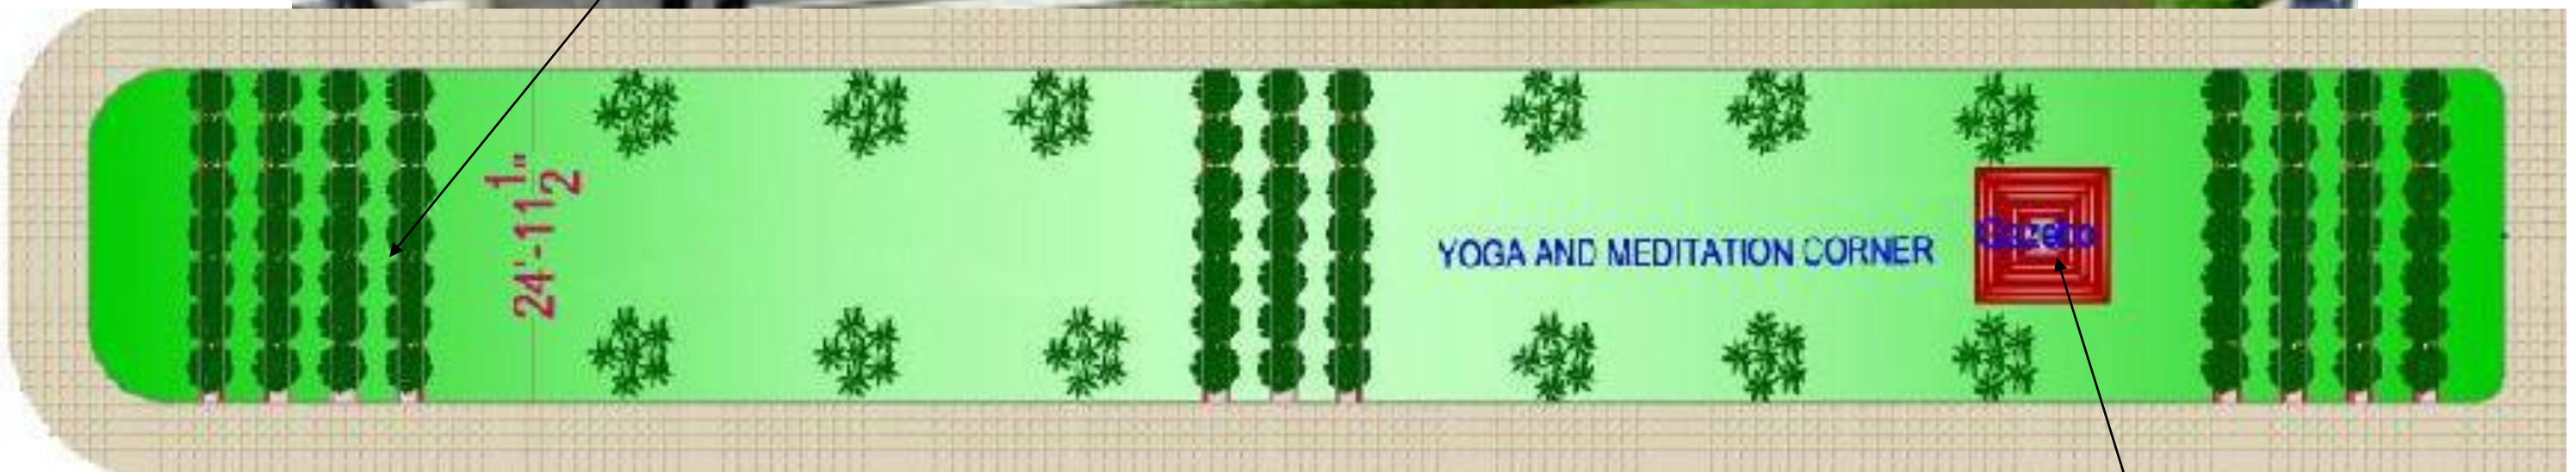

PROPOSED FEATURES



T.F ARCHITECTS PVT LTD.
SCO 99, SECTOR 44C, CHD.

S
&
G
A
R
D
E
N
S

SIDE LAWN 2 (182'-6"X35'-0")



This file was edited using the trial version of Nitro Pro 7
Buy now at www.nitropdf.com to remove this message

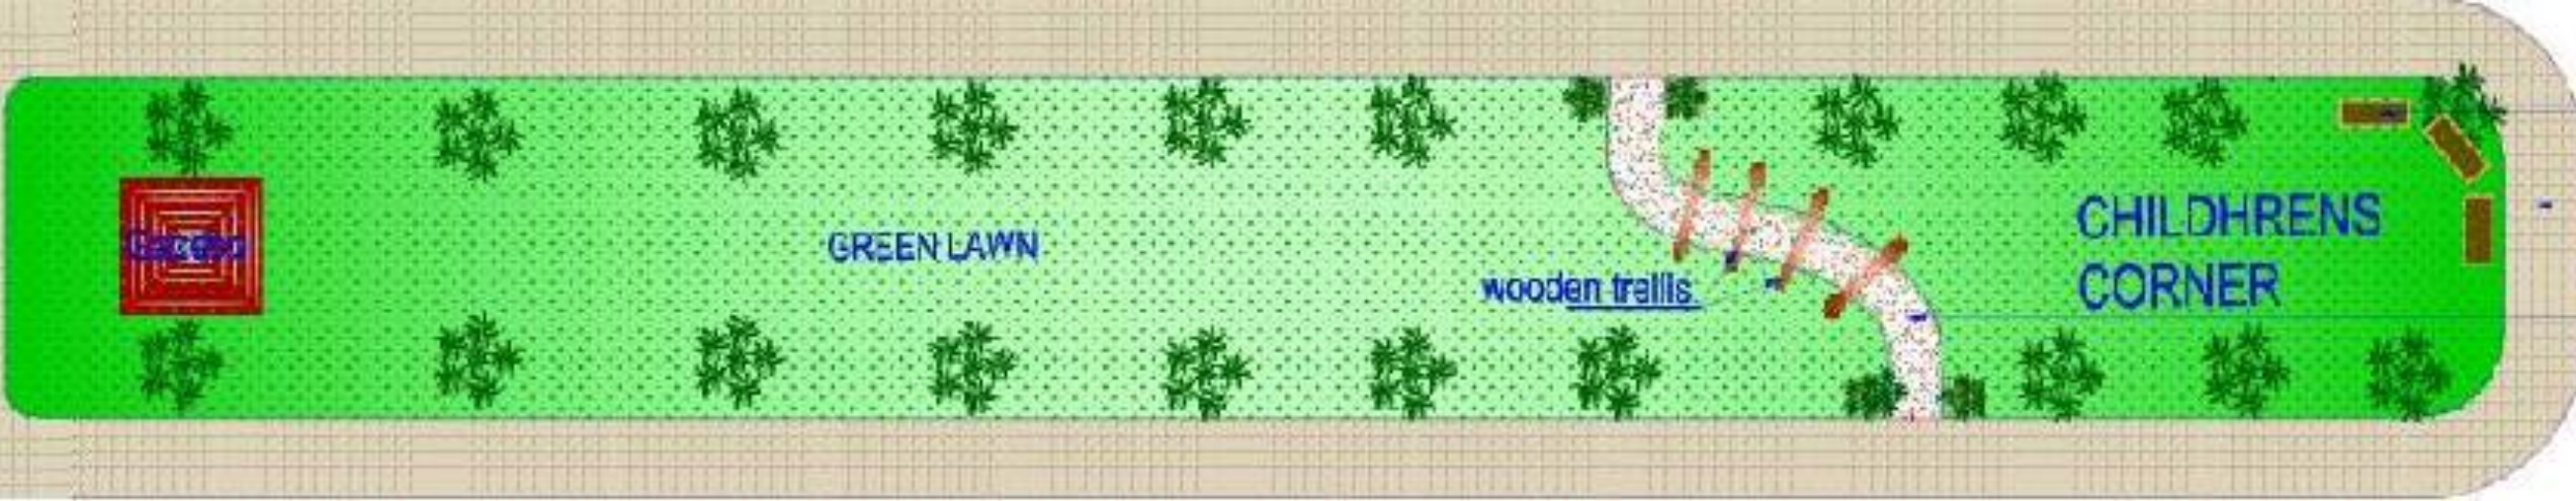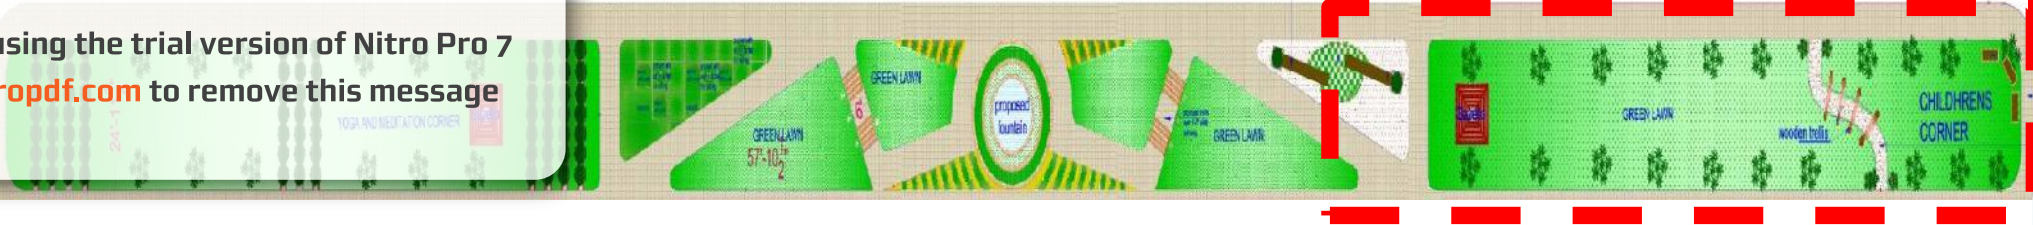

cluster of benches
5'-0" wide joggers tra
with paving tiles.
4'-0" wide pathway
with crushed bajri



S
&
G
A
R
D
E
N
S


PROPOSED FEATURES

T.F ARCHITECTS PVT LTD.
SCO 99, SECTOR 44C, CHD.

CHILDRENS CORNER




This file was edited using the trial version of Nitro Pro 7
Buy now at www.nitropdf.com to remove this message

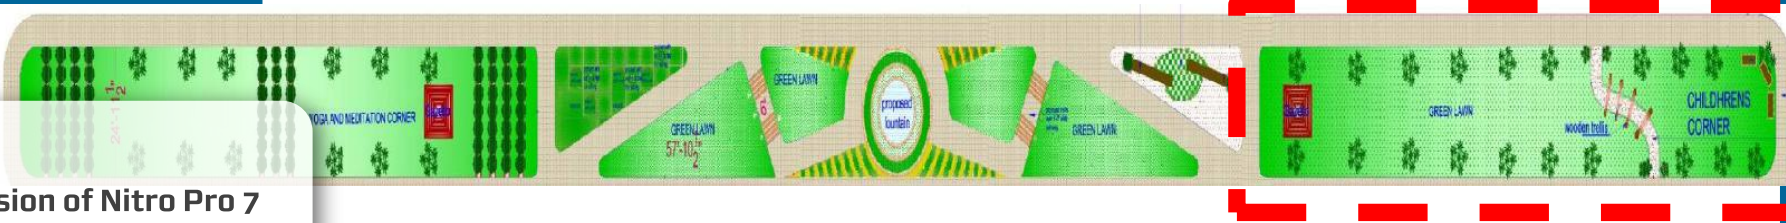


PLAYSTATION



TRELLIS OVER PATH

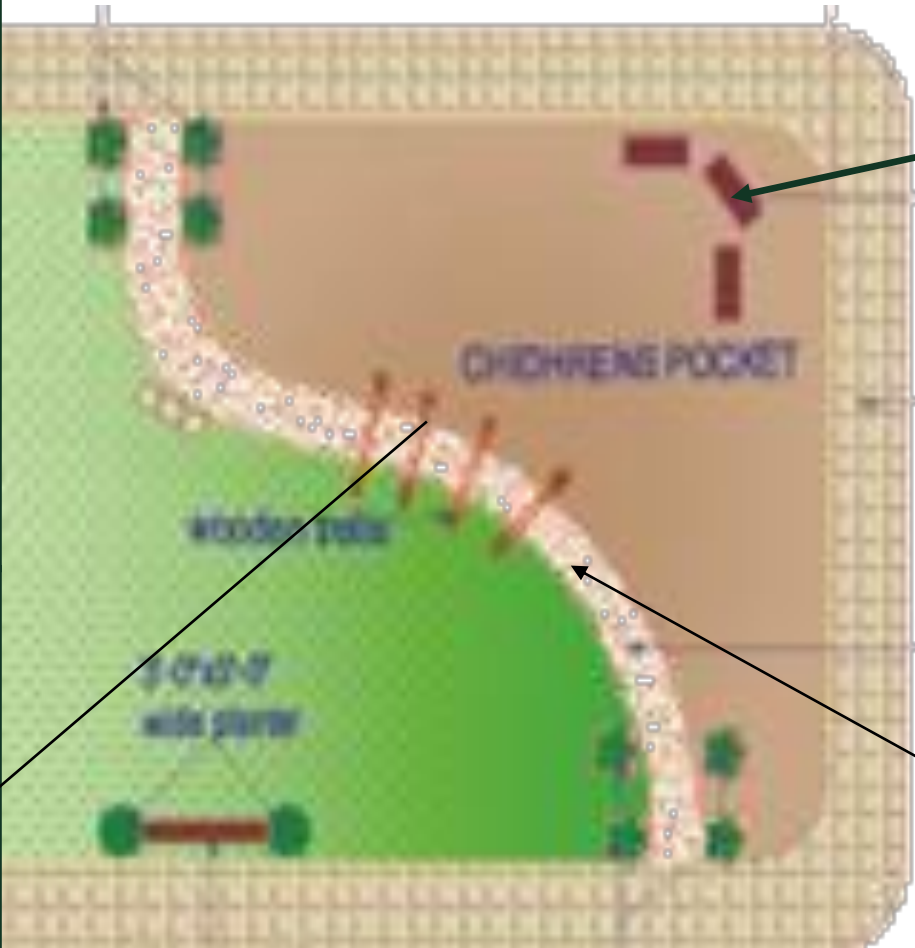

BENCHES

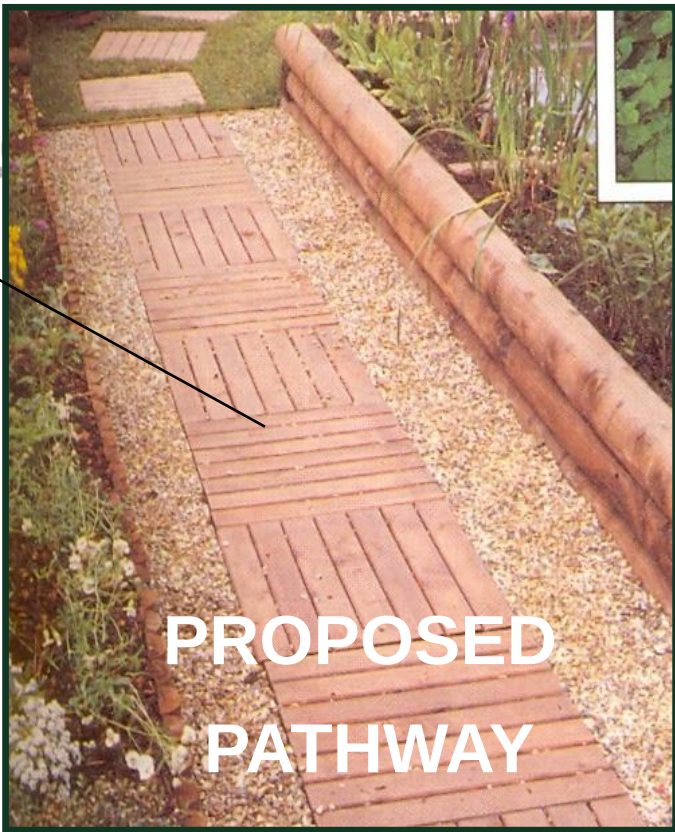

PROPOSED
PATHWAY

PROPOSED FEATURES


T.F ARCHITECTS PVT LTD.
SCO 99, SECTOR 44C, CHD.

S
&
G
A
R
D
E
N
S

POCKET 3




This file was edited using the trial version of Nitro Pro 7
Buy now at www.nitropdf.com to remove this message

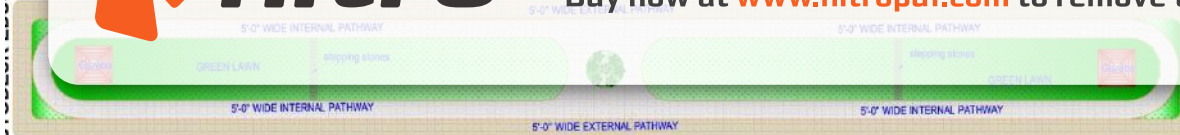


RESERVED FOR T.W. & UNDERGROUND
WATER STORAGE TANK


POCKET 3

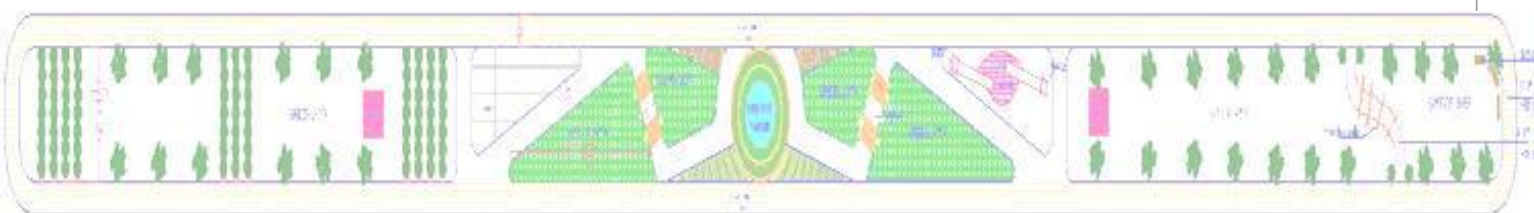

POCKET 2

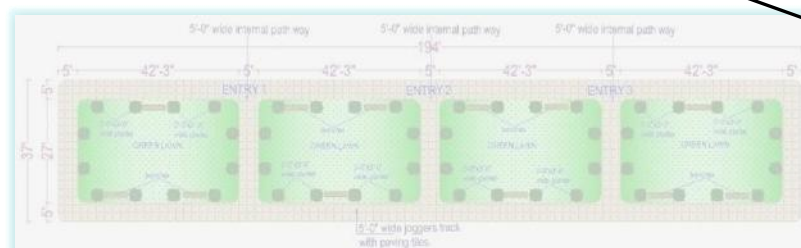

POCKET 1

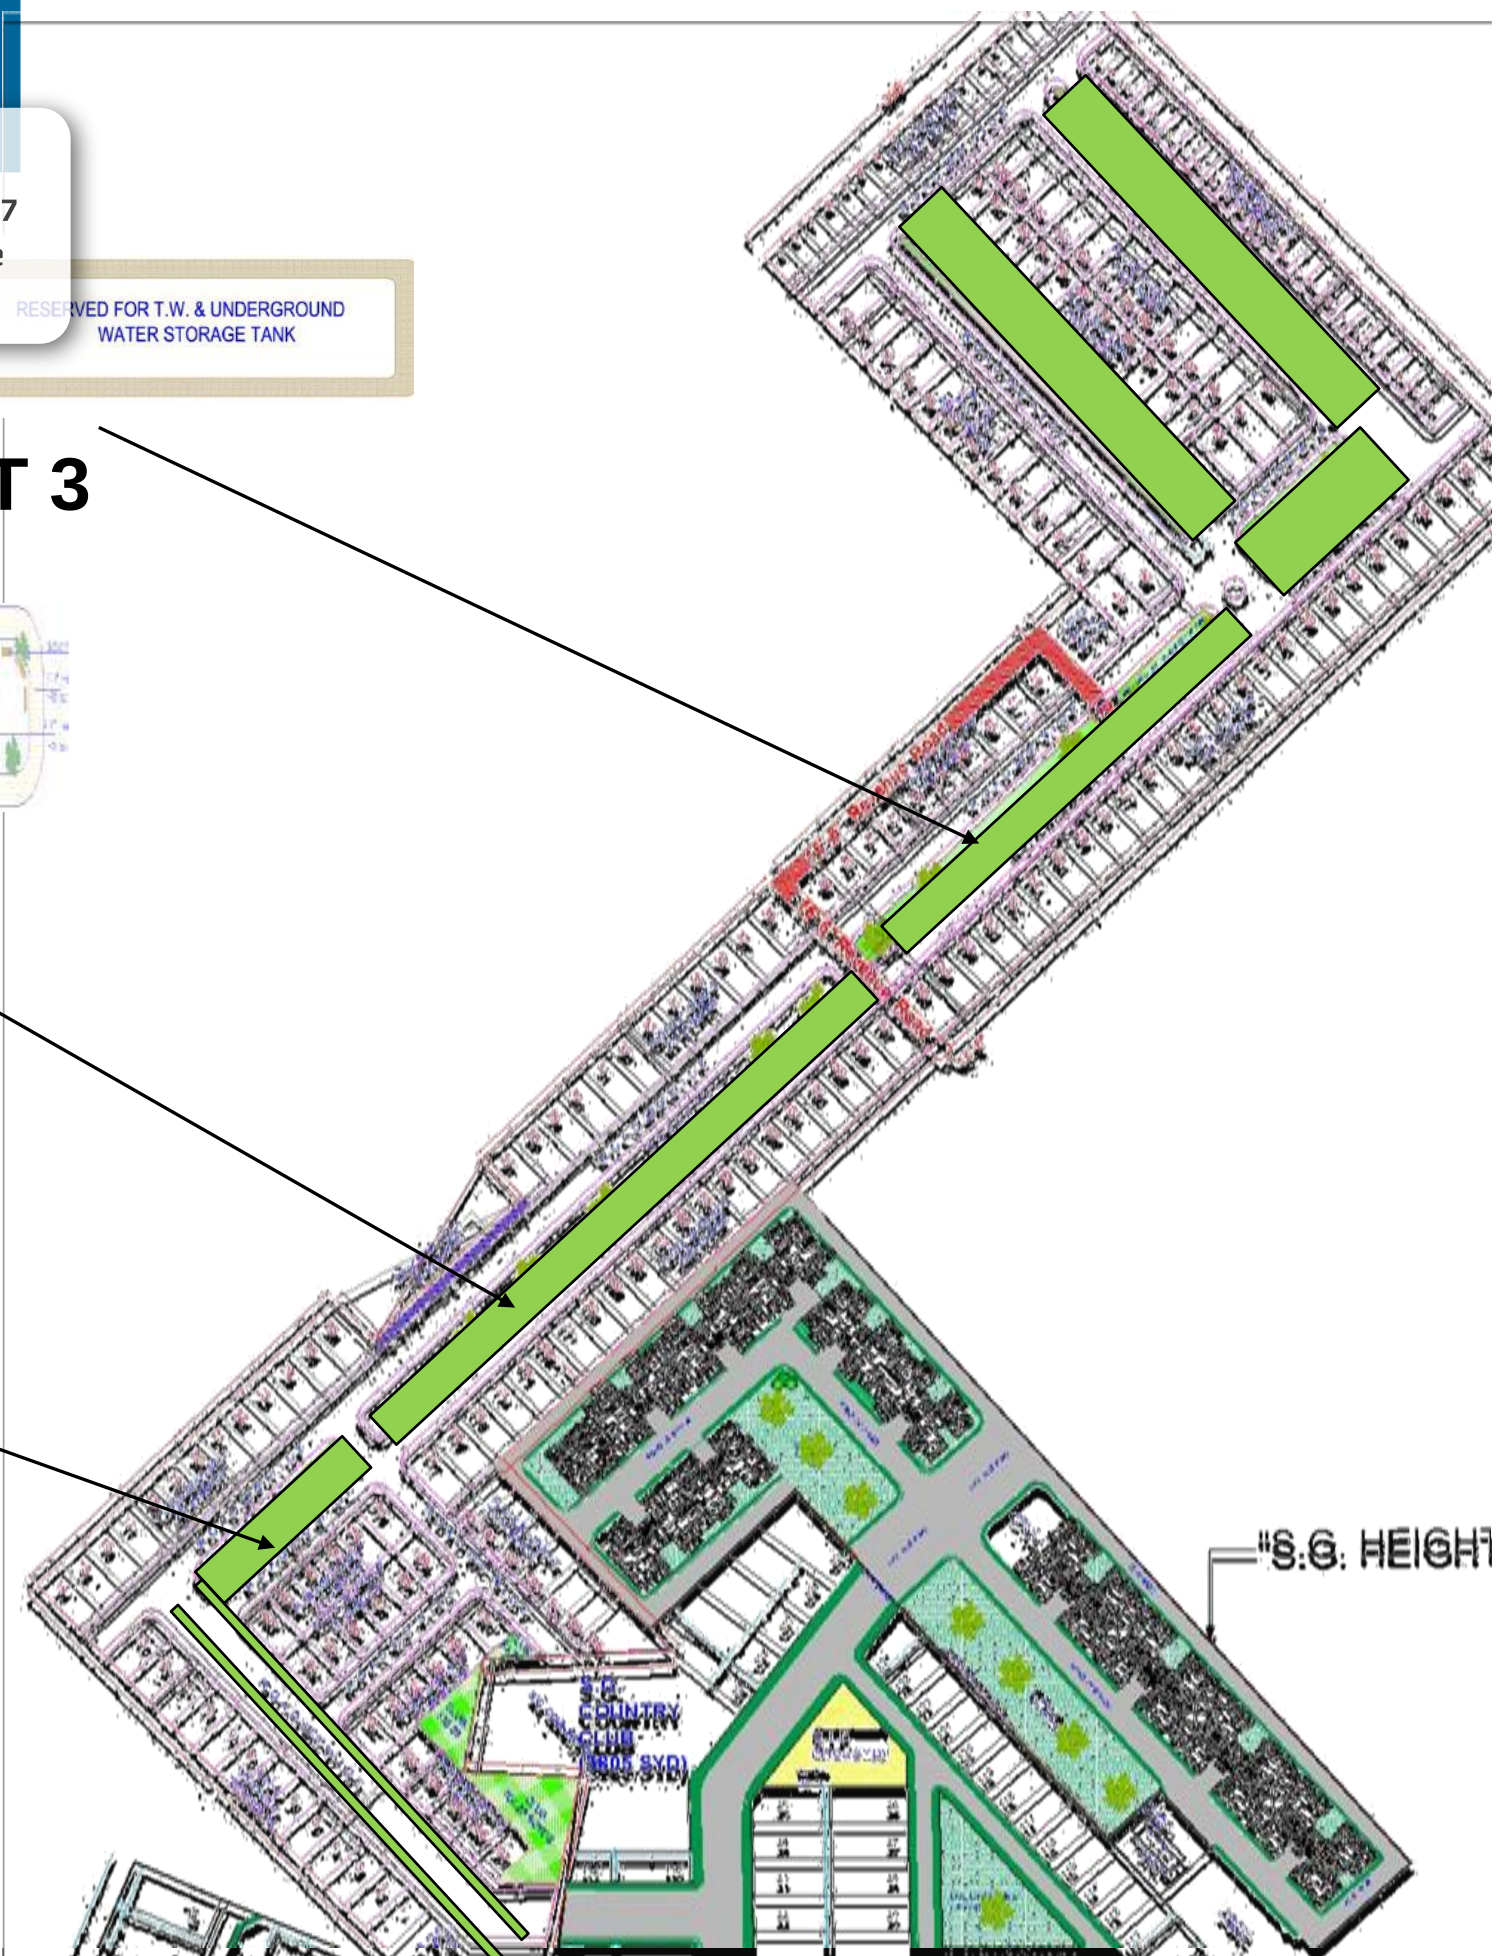

S
&
G
A
R
D
E
N
S



POCKET 3



This file was edited using the trial version of Nitro Pro 7
Buy now at www.nitropdf.com to remove this message



S
&
G
A
R
D
E
N
S


PROPOSED CONCEPT

T.F ARCHITECTS PVT LTD.
SCO 99, SECTOR 44C, CHD.

POCKET 4




This file was edited using the trial version of Nitro Pro 7
Buy now at www.nitropdf.com to remove this message

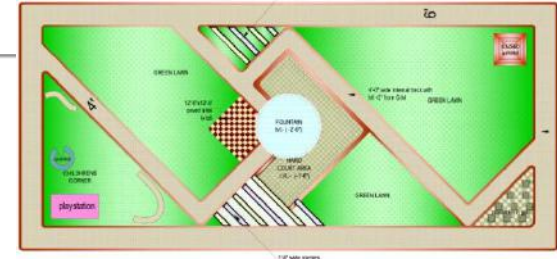


POCKET 4


POCKET 3

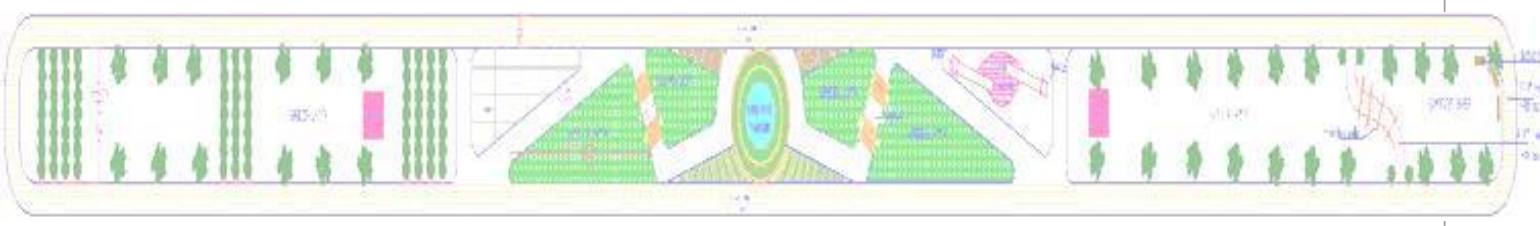

POCKET 2

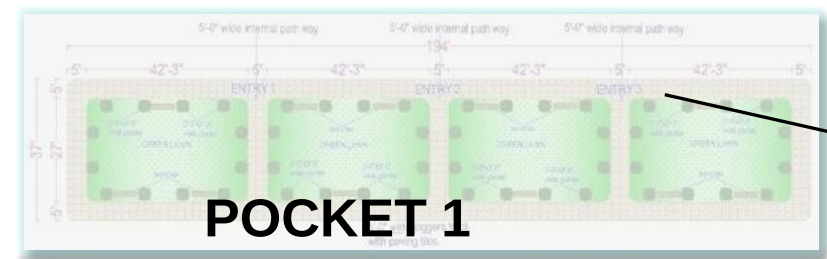

POCKET 1

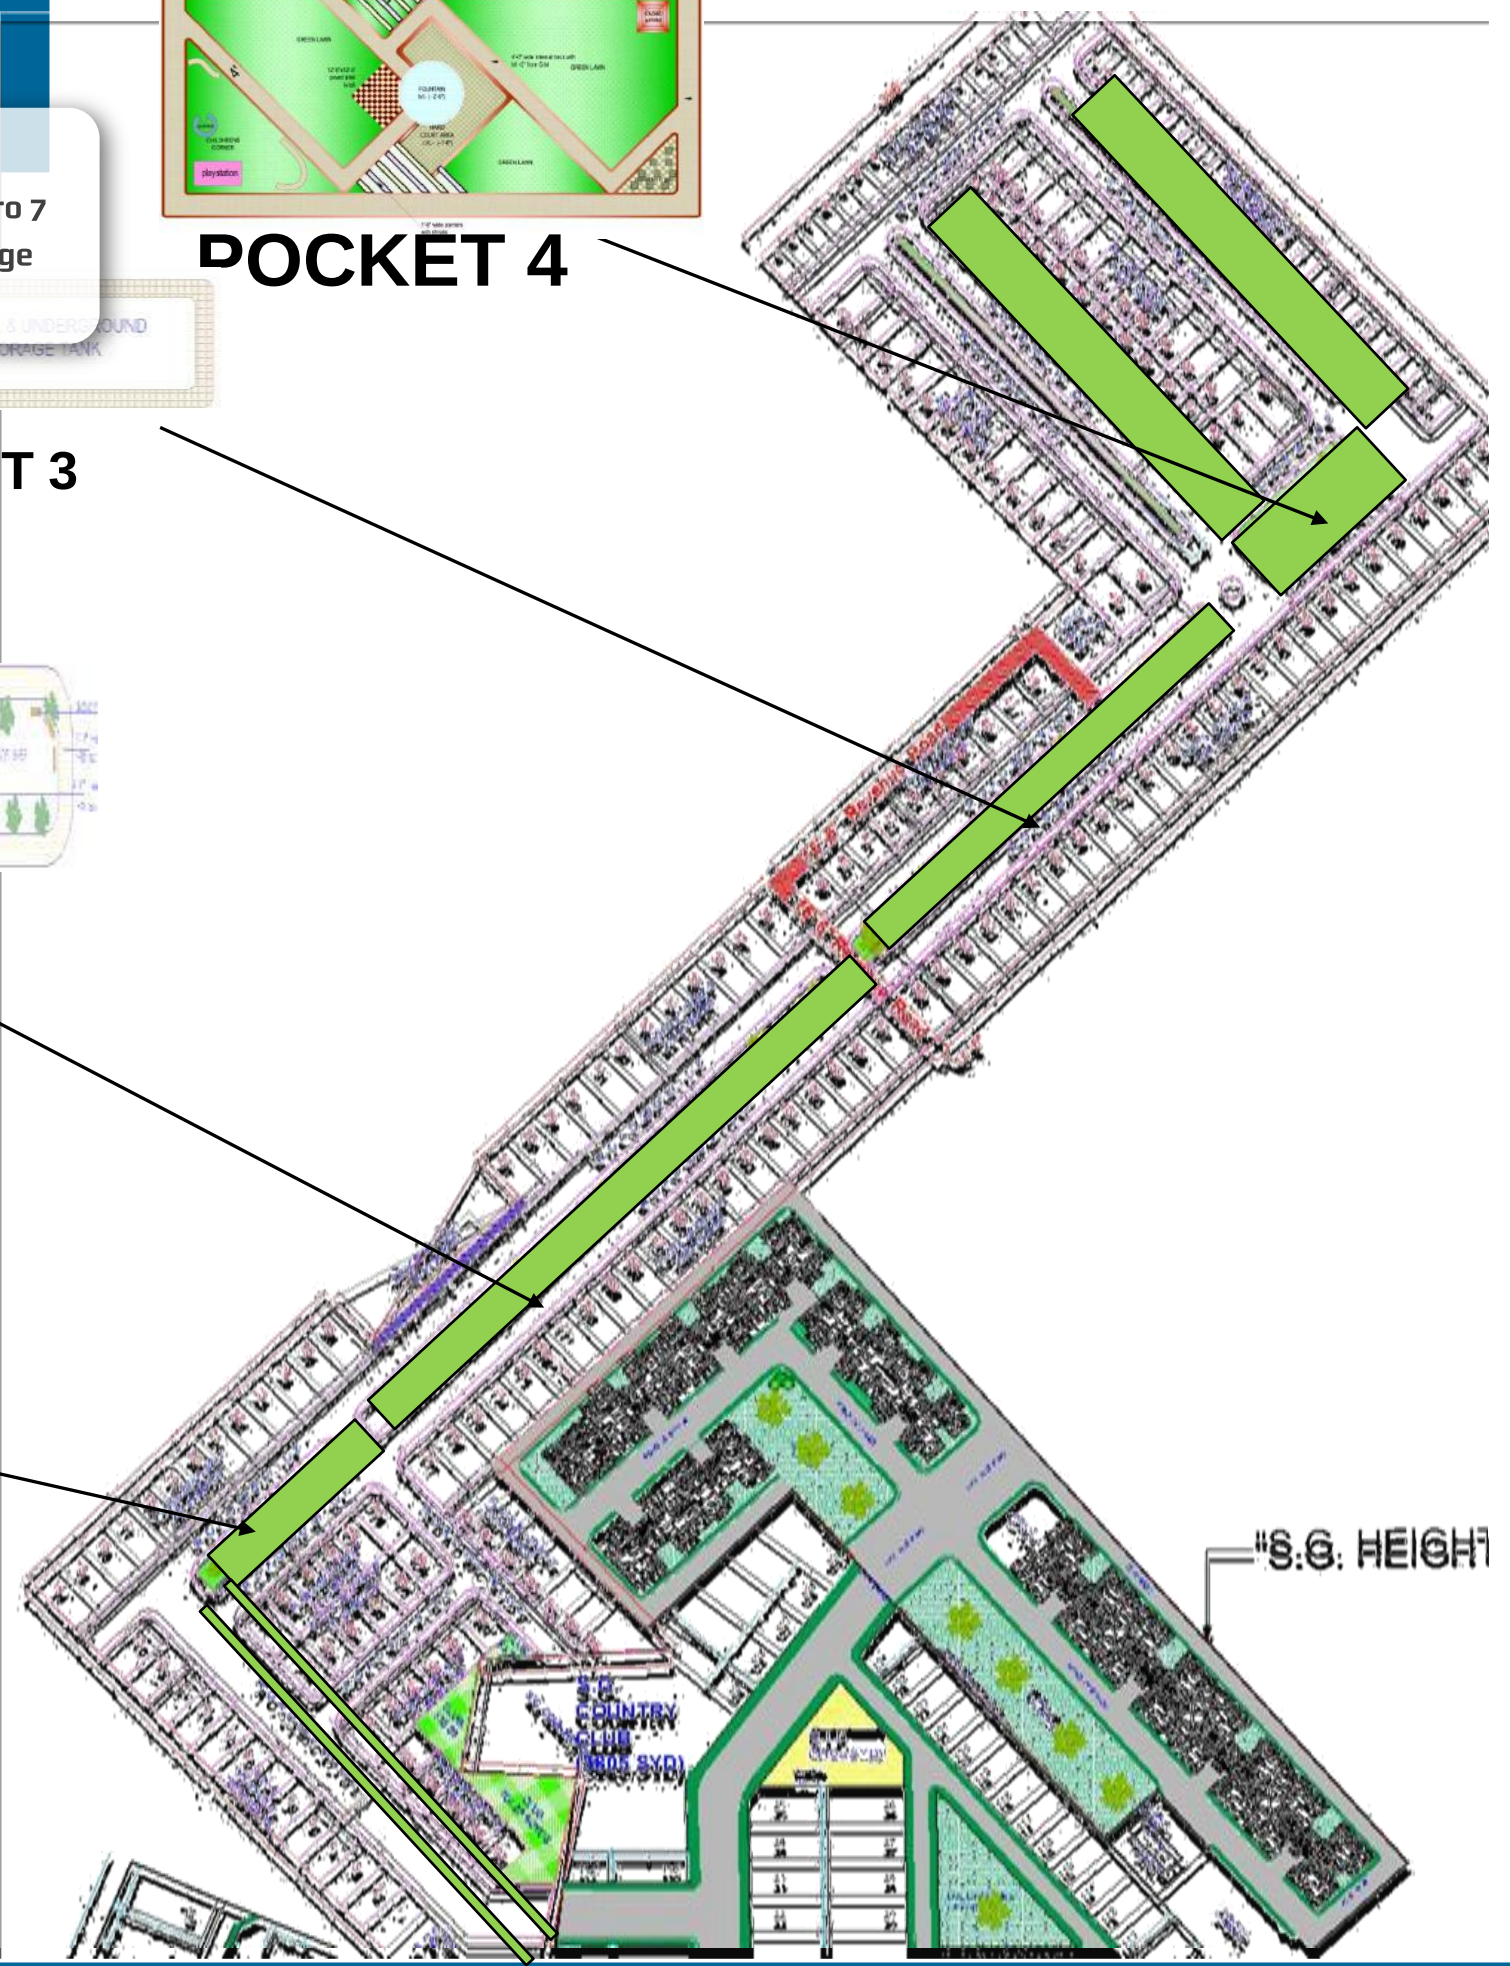


S
&
G
G
A
R
D
E
N
S

POCKET 4 (141'-6" X 65'-3")



This file was edited using the trial version of Nitro Pro 7
Buy now at www.nitropdf.com to remove this message

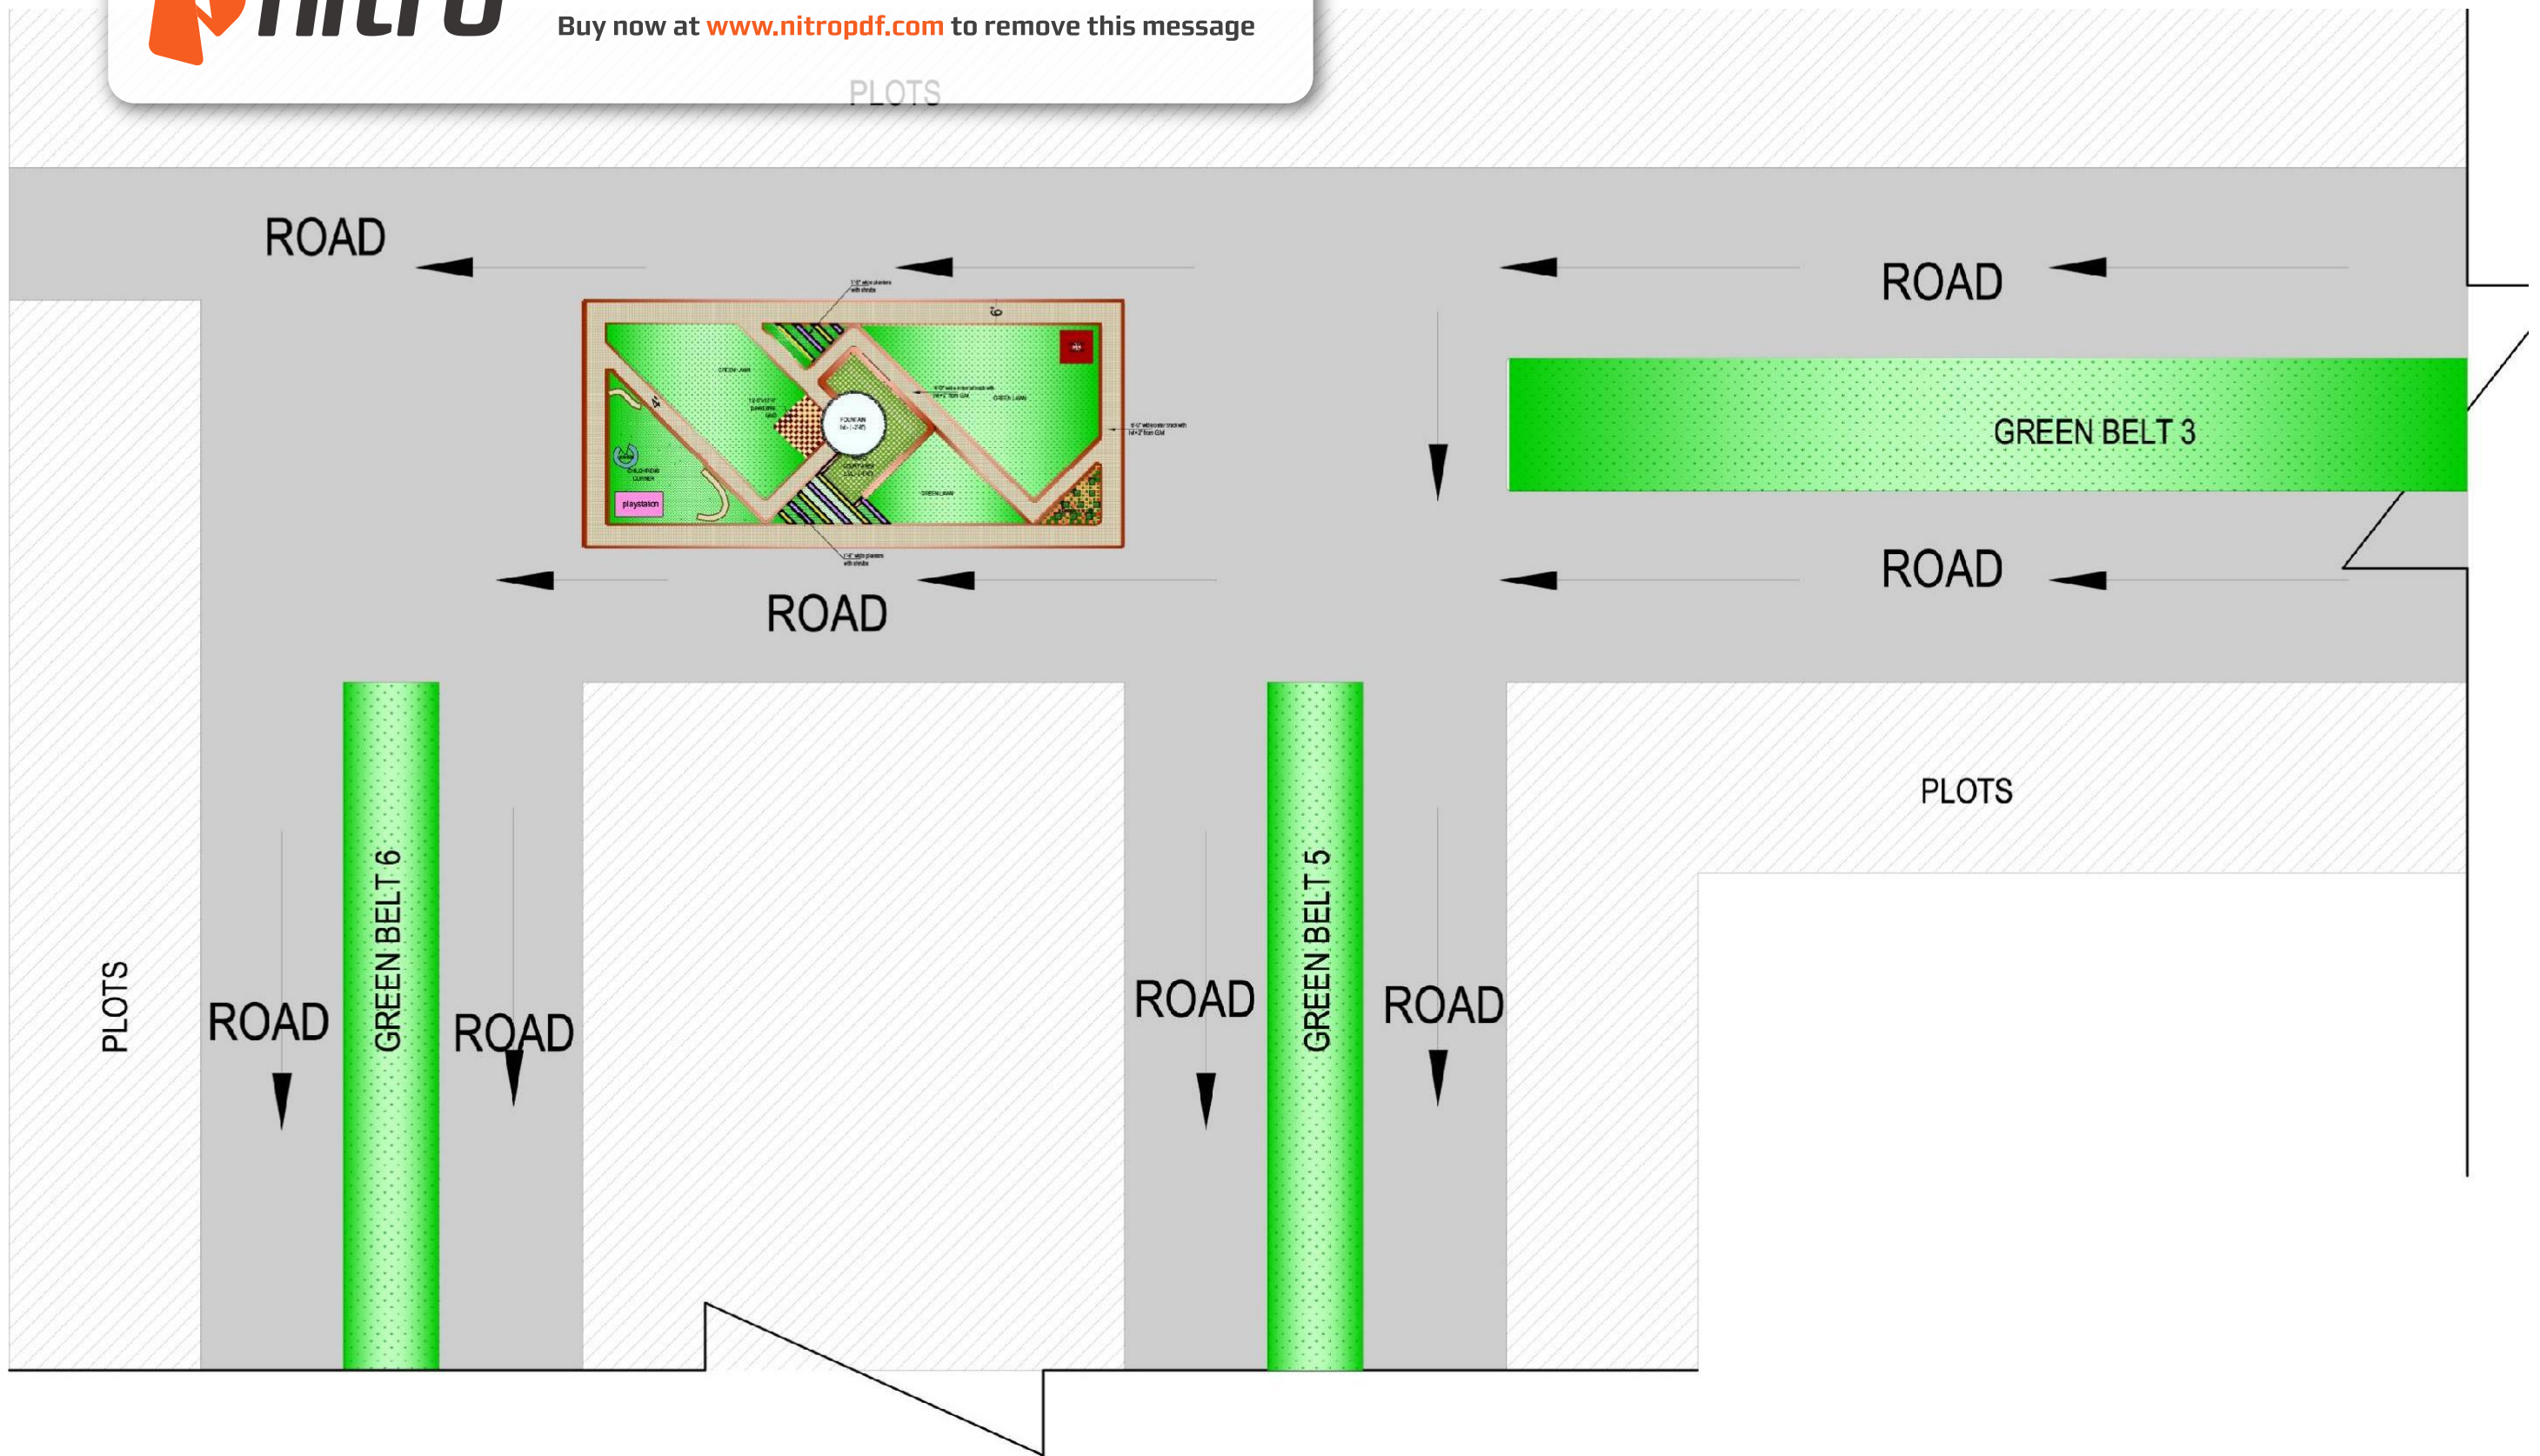

S & G GARDEN



SITE PLAN

T.F ARCHITECTS PVT LTD.

SCO 99, SECTOR 44C, CHD.






This file was edited using the trial version of Nitro Pro 7
Buy now at www.nitropdf.com to remove this message

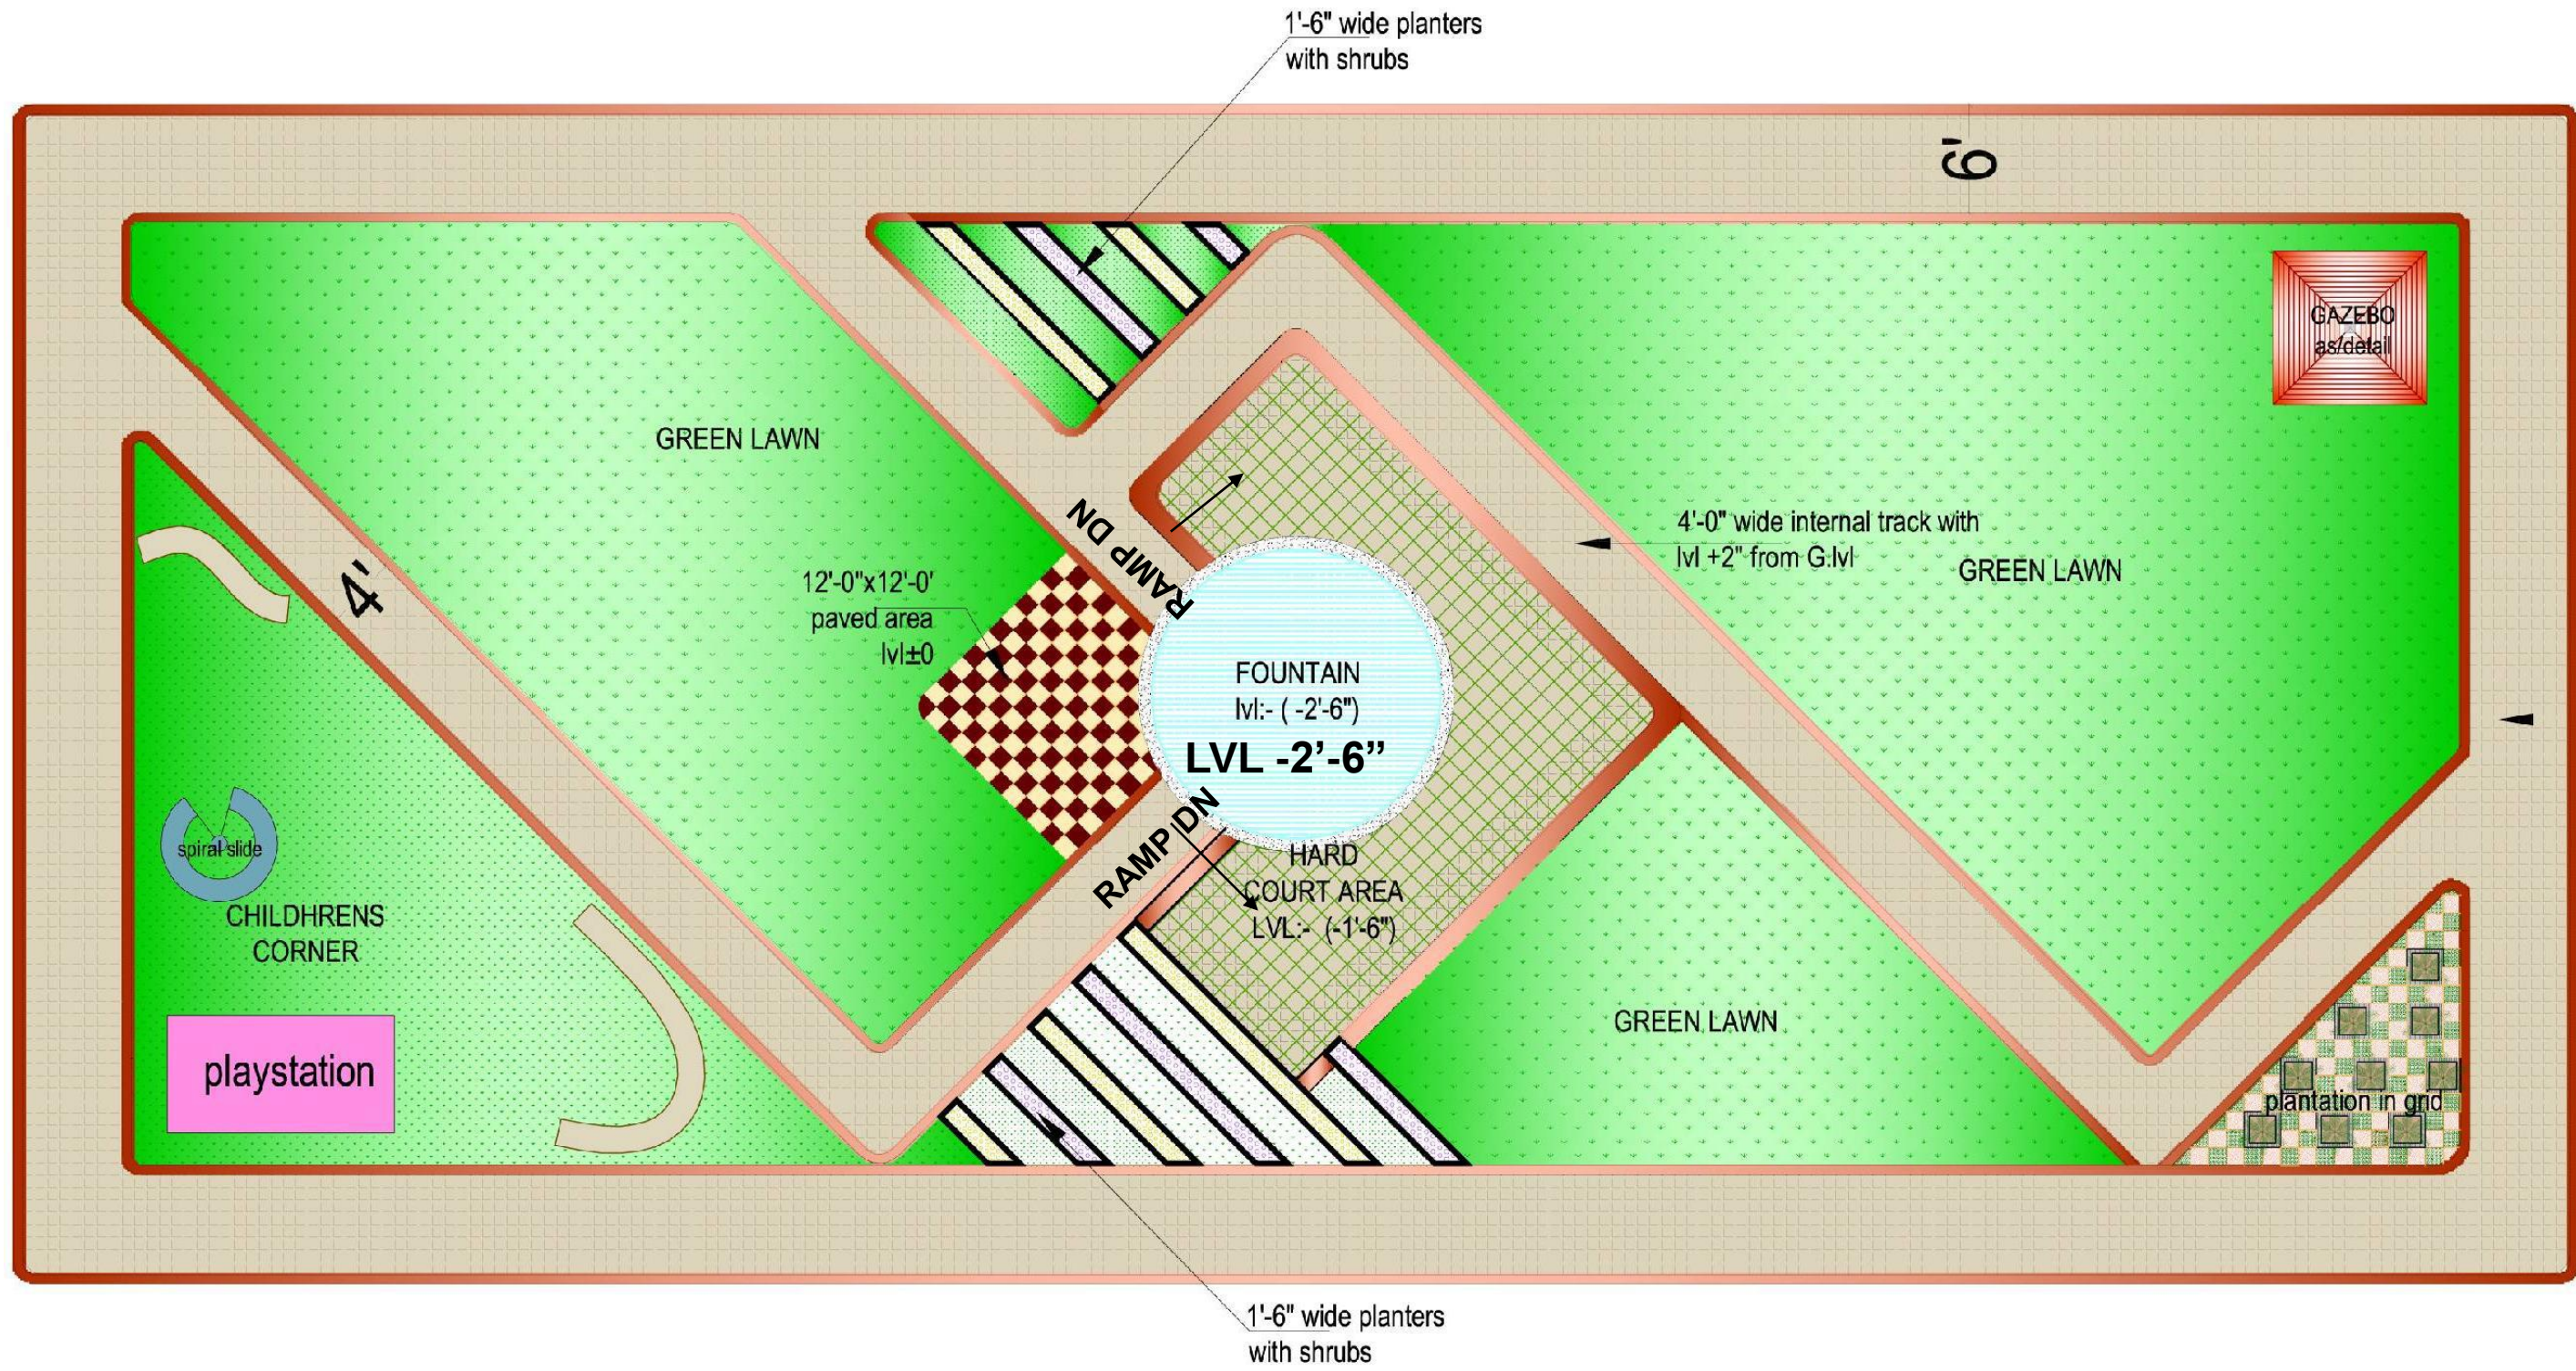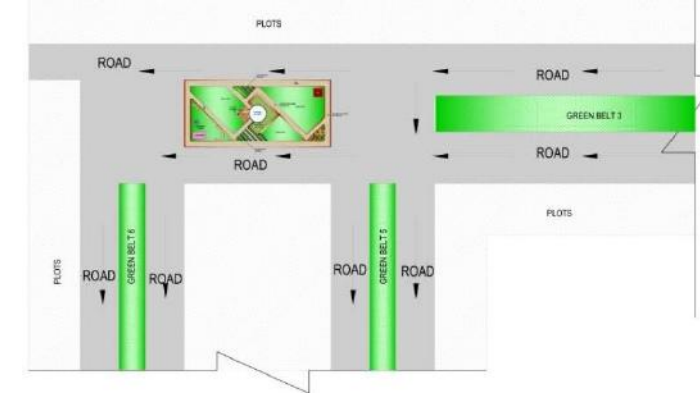

POCKET 4



This file was edited using the trial version of Nitro Pro 7
Buy now at www.nitropdf.com to remove this message

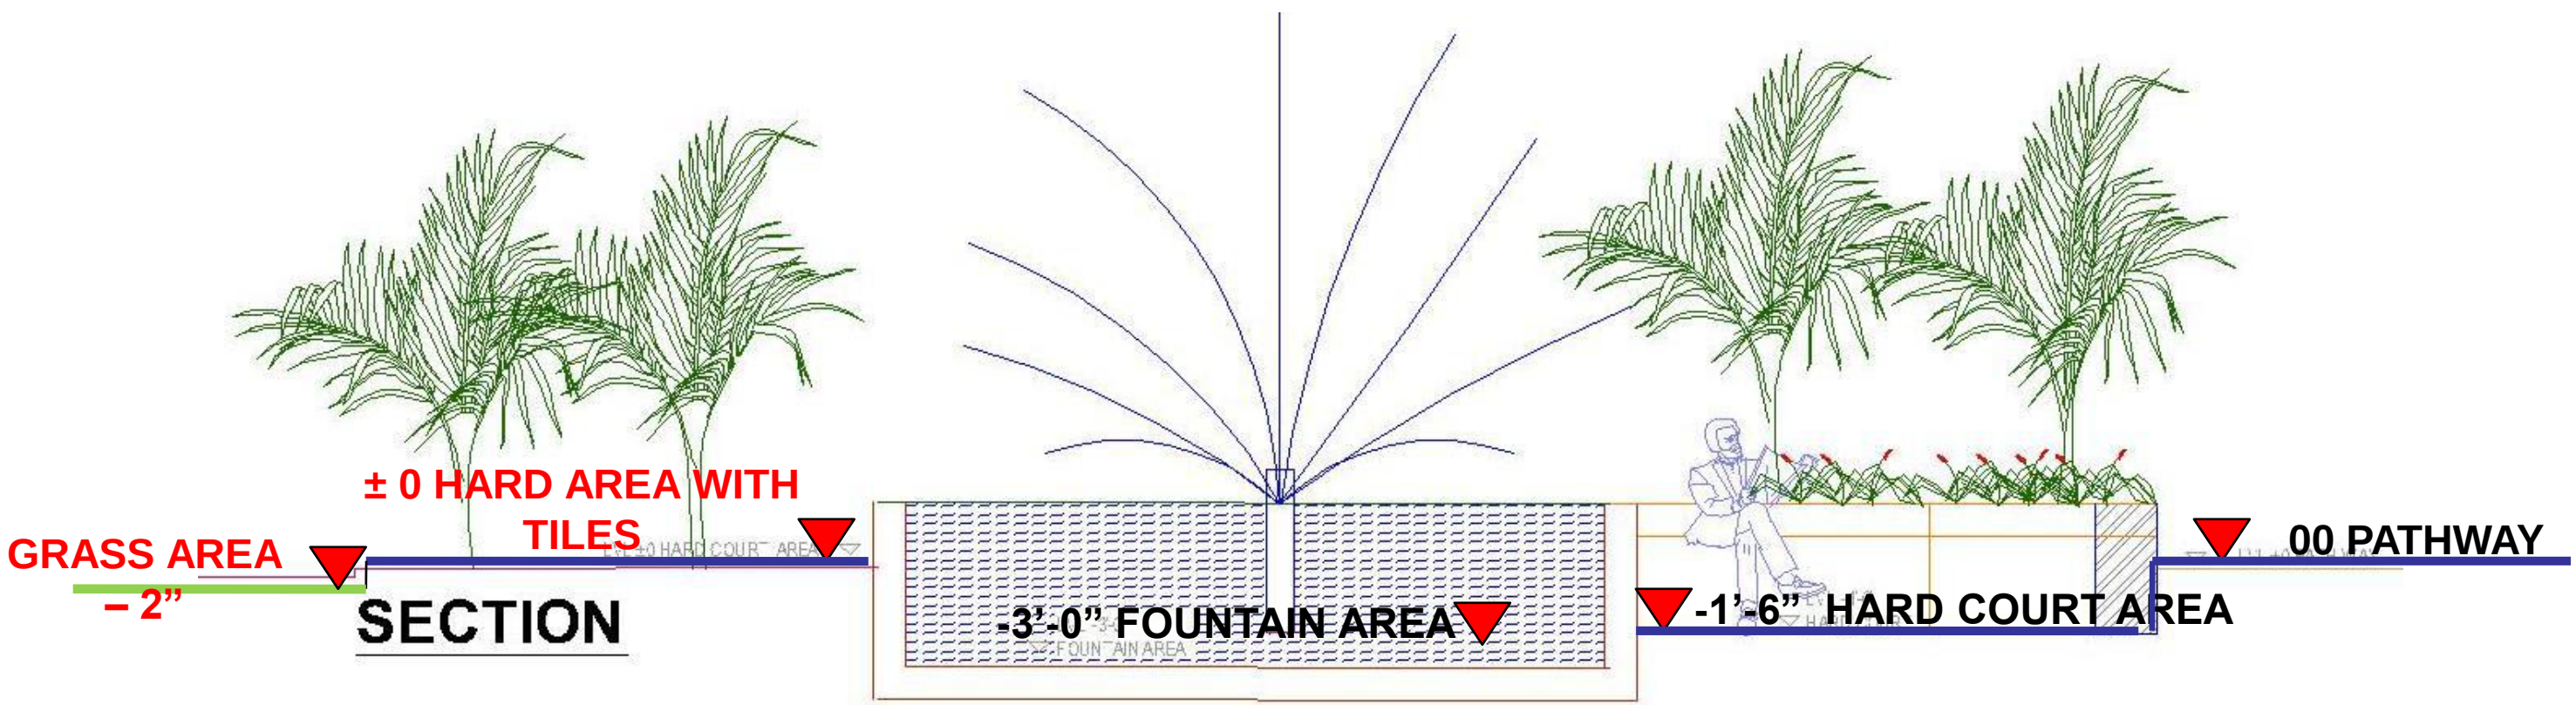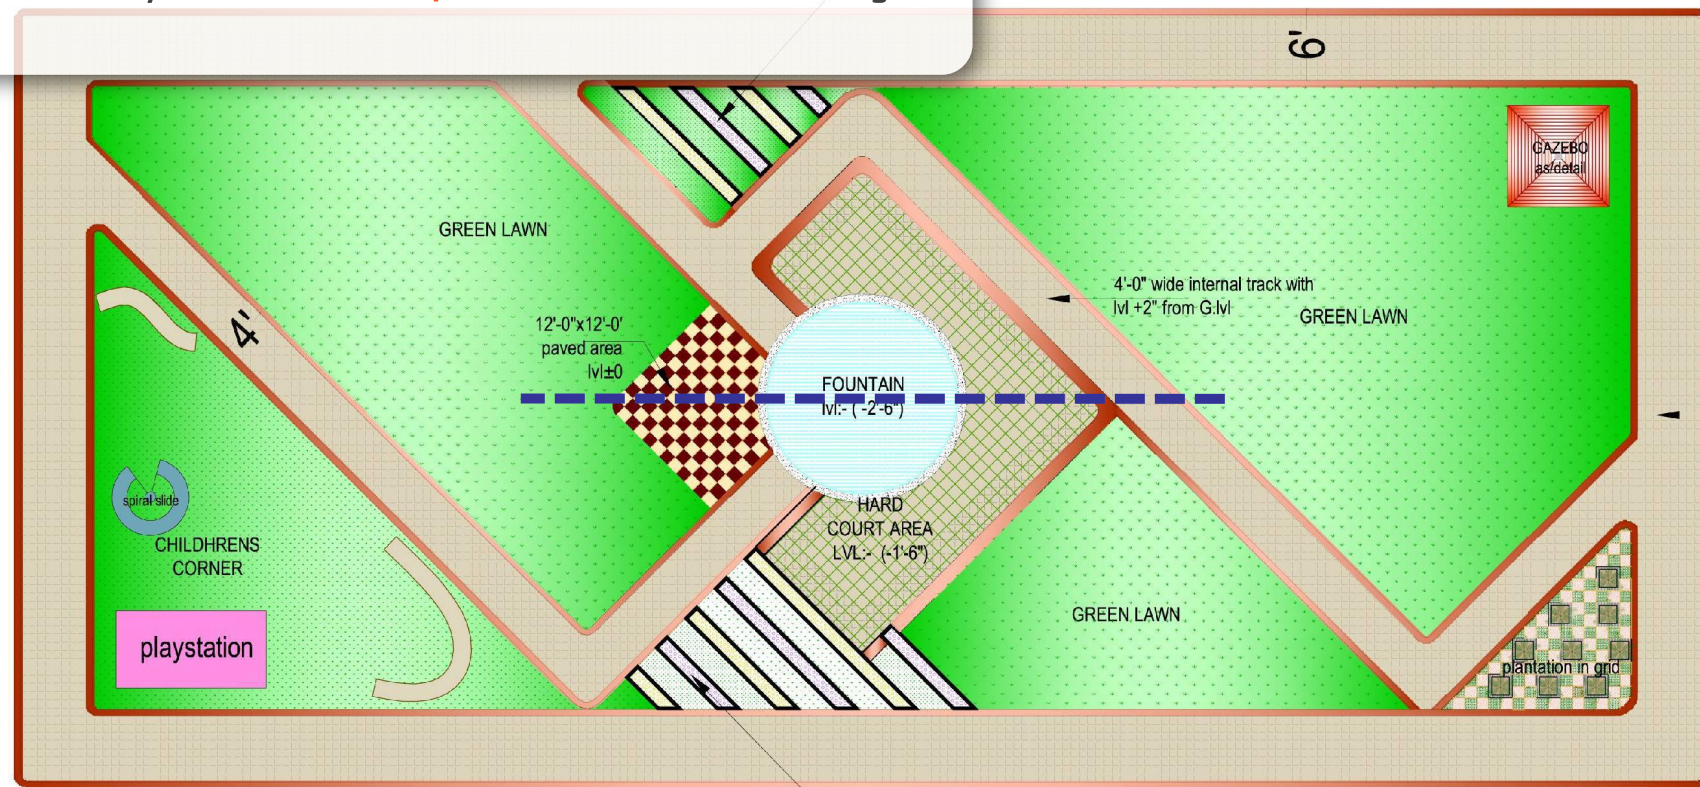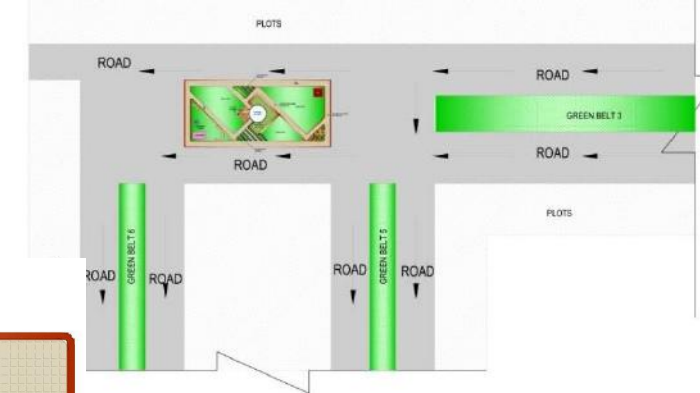


SECTION

S
&
G
G
A
R
D
E
N
S




This file was edited using the trial version of Nitro Pro 7
Buy now at www.nitropdf.com to remove this message

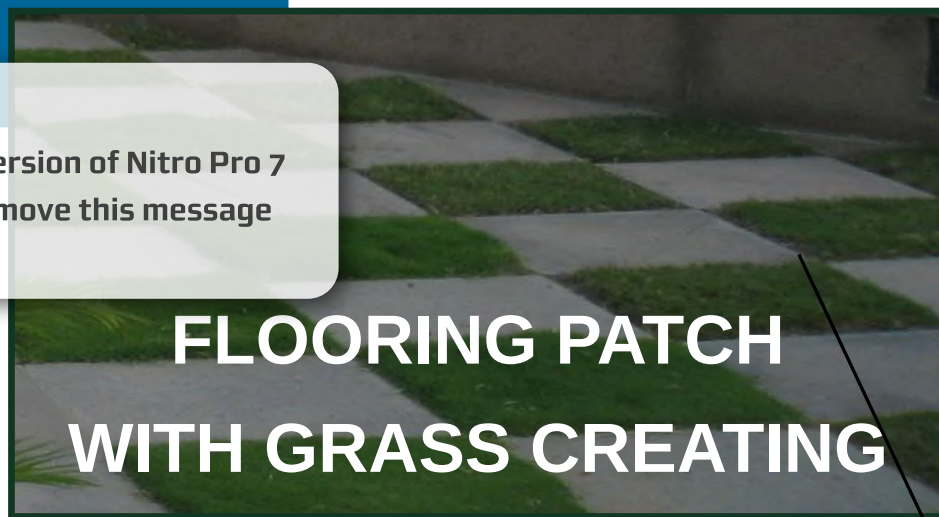


FLOORING PATCH
WITH GRASS CREATING



HARD AREA WITH PAVING
TILES

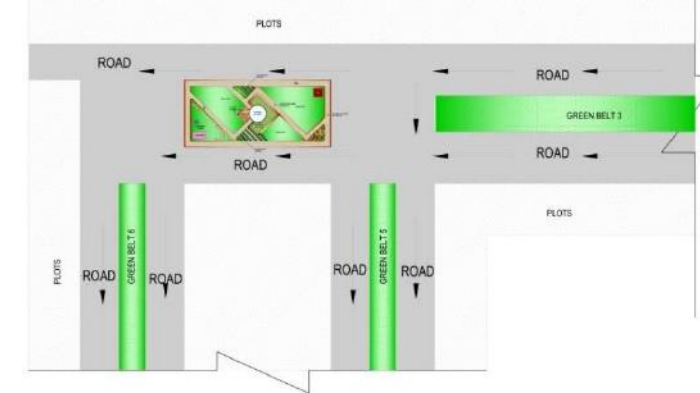

PLANTATION IN GRID


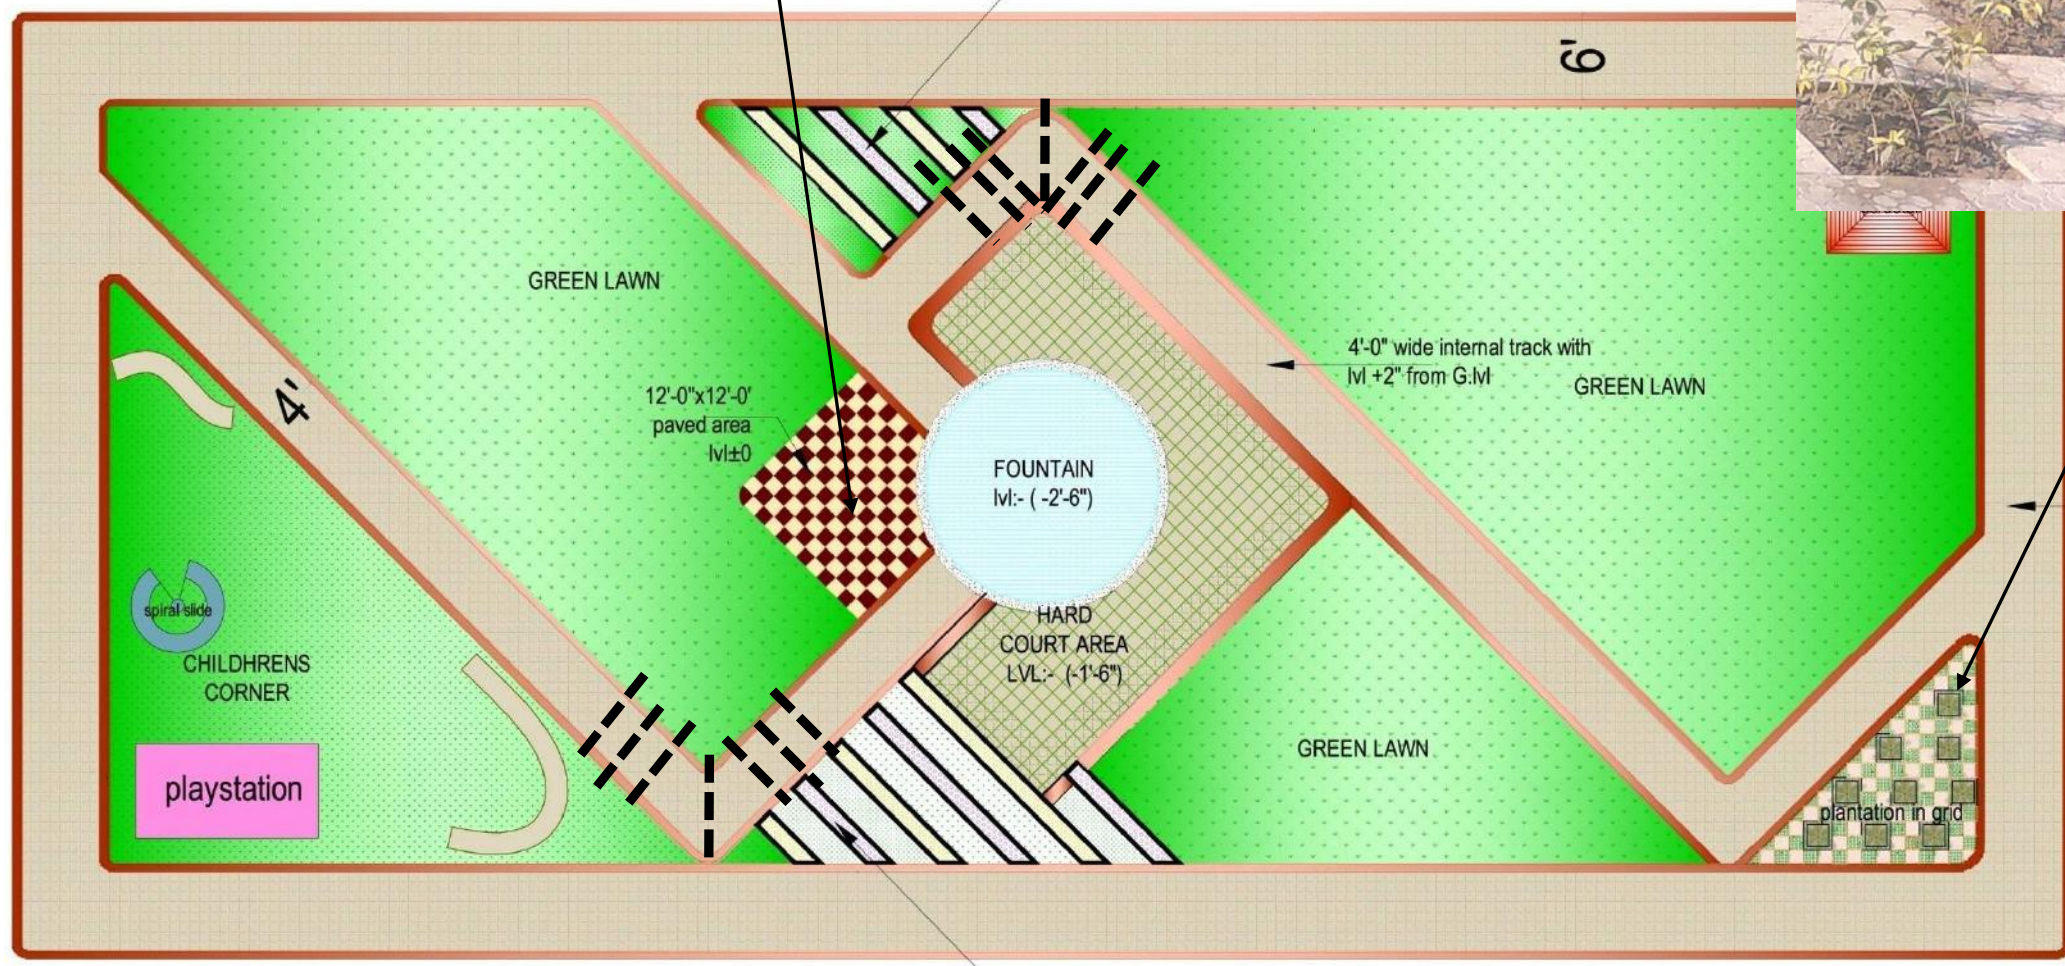


TRELLIS OVER L TRACK

POCKET 5 & 6 (410'-9"X 30'-0")



This file was edited using the trial version of Nitro Pro 7
Buy now at www.nitropdf.com to remove this message

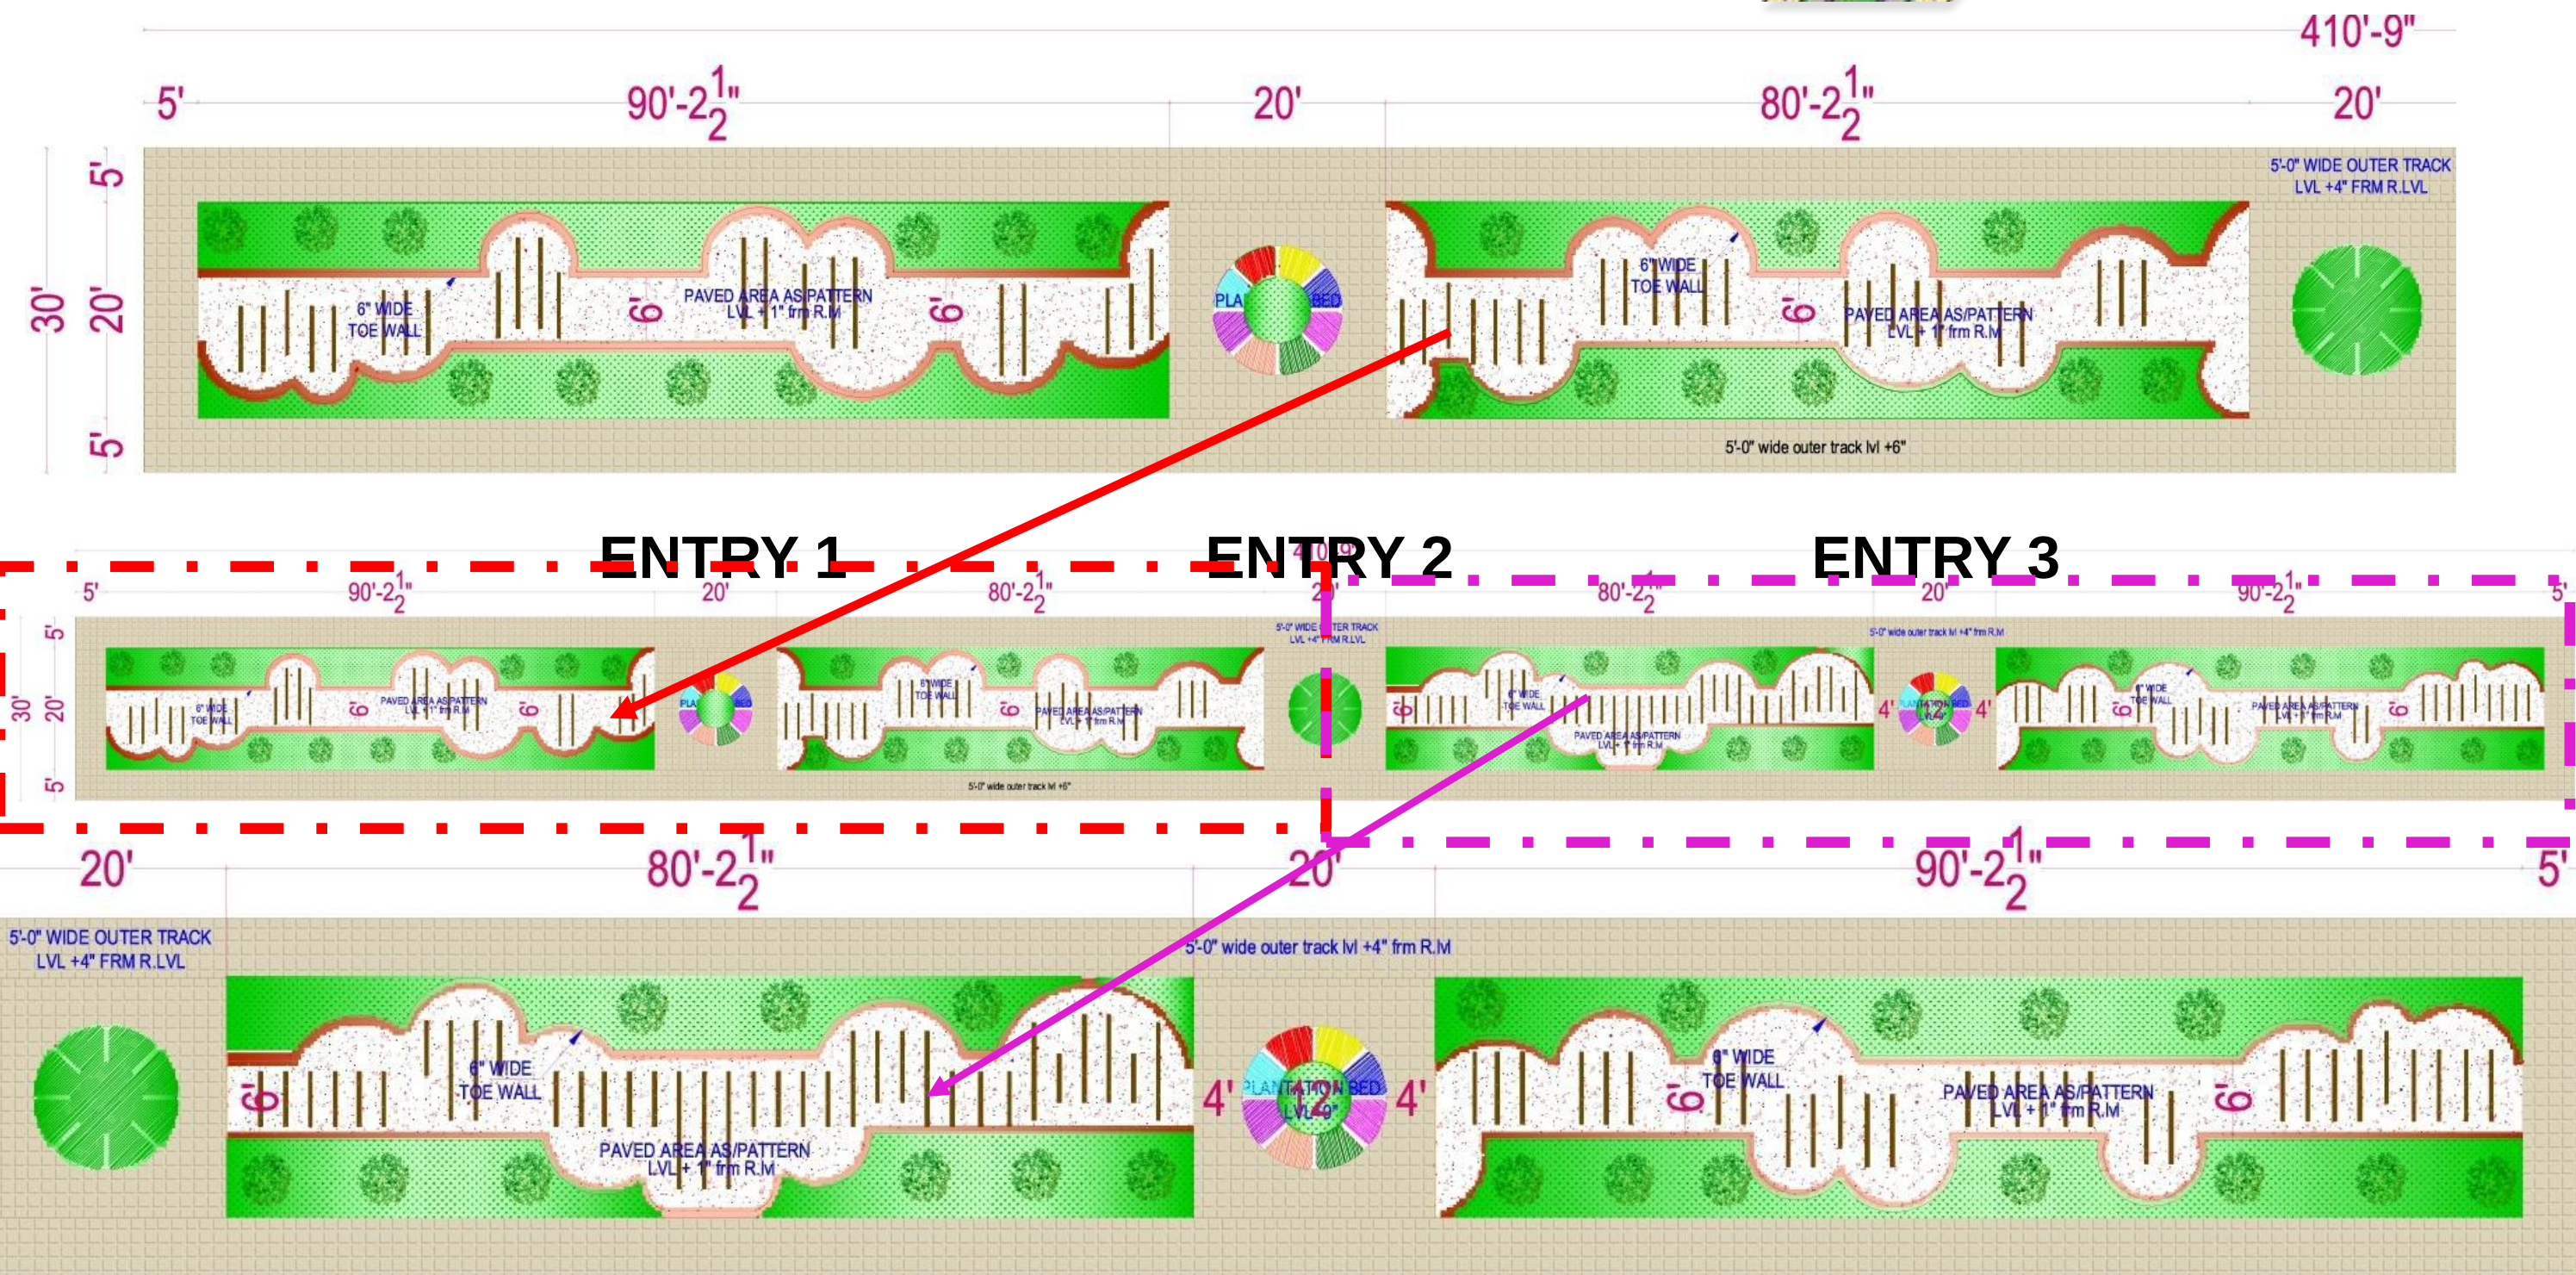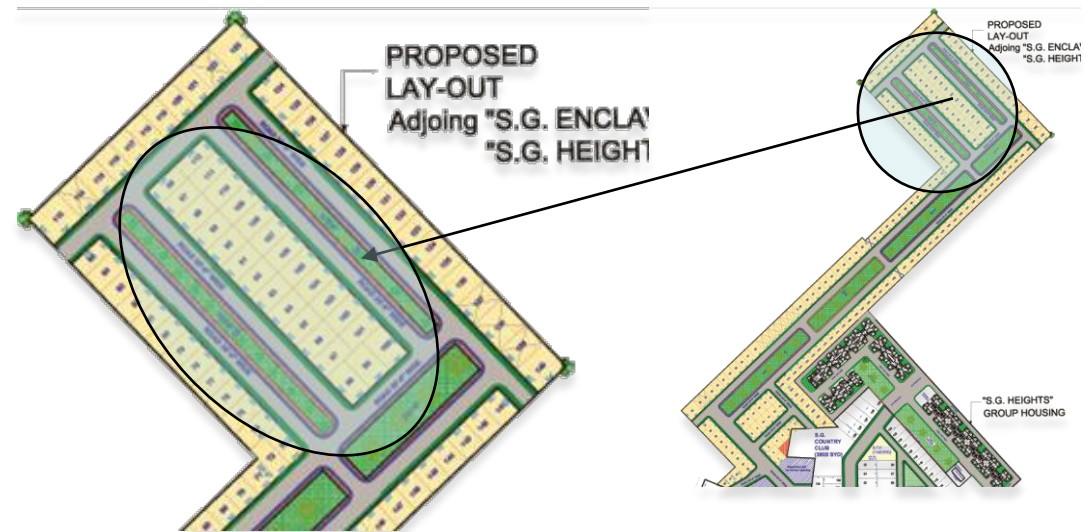

S & G G A R D E N S

PROPOSED CONCEPT

T.F ARCHITECTS PVT LTD.
SCO 99, SECTOR 44C, CHD.

POCKET 5 & 6




**GREEN PATCH WITH
GRASS & TREES
LVL+4" FRM R.LVL**



**OUTER CIRCULATION
TRACK LVL+4" FRM R.LVL
WITH PAVING TILES**

**PLANTATION BED
LVL+7" R.LVL**

**INTENAL CONNECTION PATH
WITH CONCRETE & DARK BANDS
+3" FROM R.LVL**

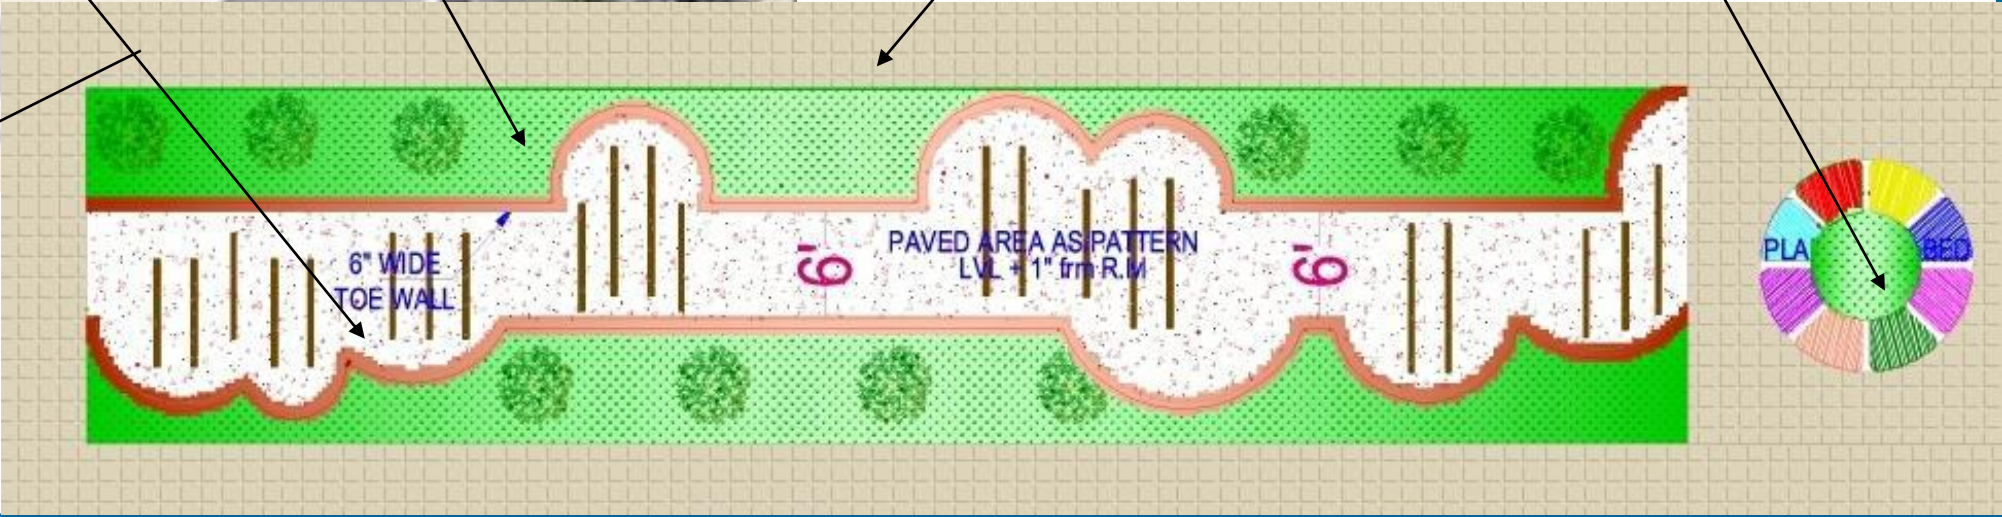

PROPOSED CONCEPT


**T.F ARCHITECTS PVT LTD.
SCO 99, SECTOR 44C, CHD.**

**S
&
G
A
R
D
E
N
S**

PAVING EXTERNAL PATHWAYS



This file was edited using the trial version of Nitro Pro 7
Buy now at www.nitropdf.com to remove this message

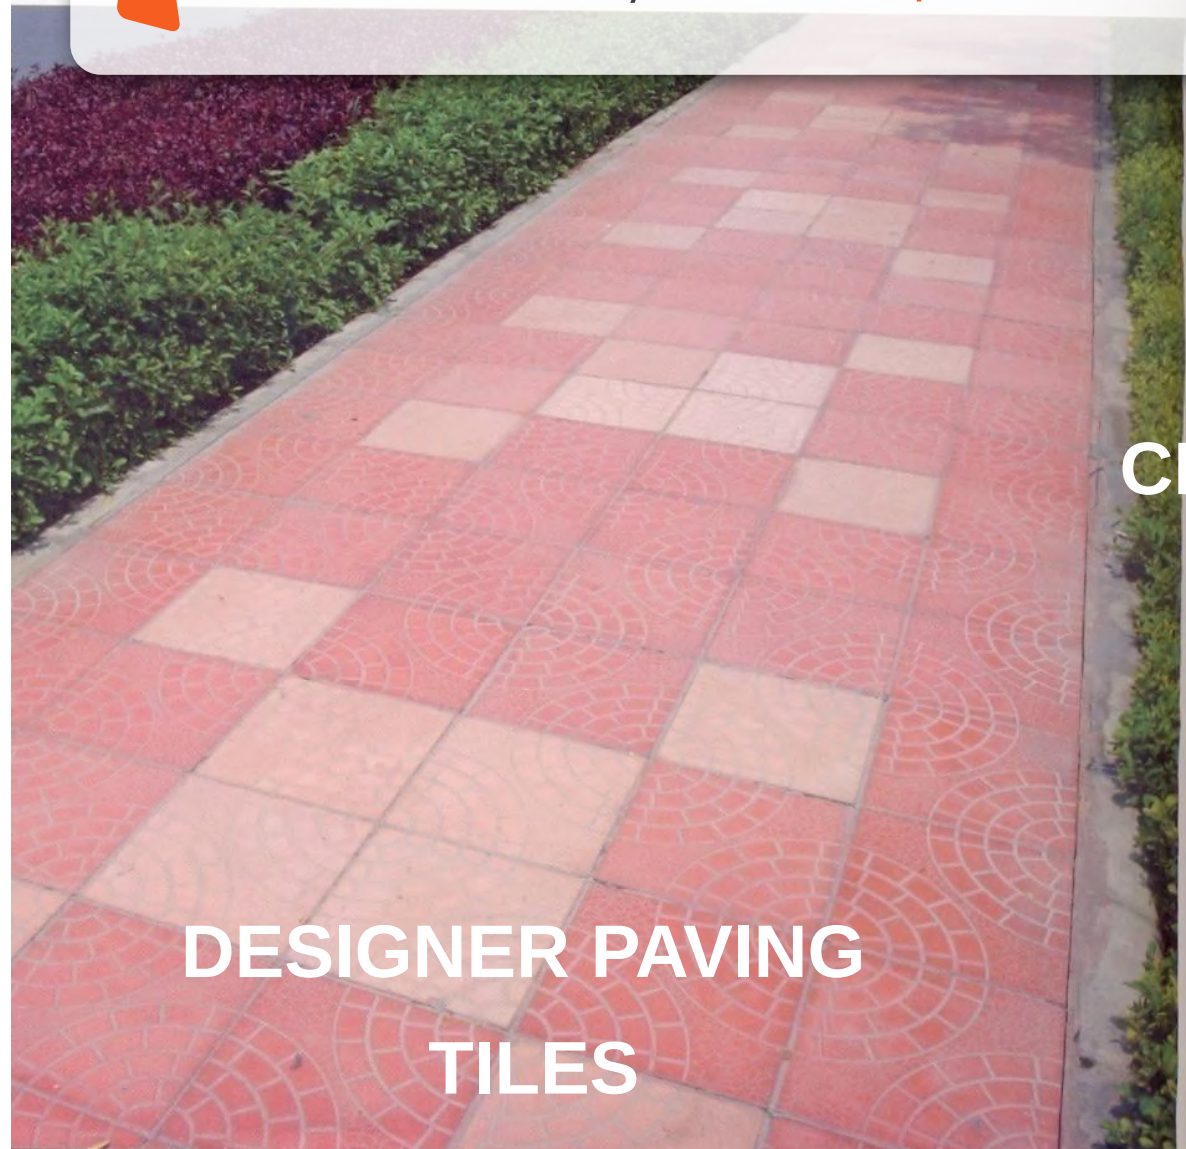

S
&
G
G
A
R
D
E
N
S

PROPOSED CONCEPT

T.F ARCHITECTS PVT LTD.
SCO 99, SECTOR 44C, CHD.

PAVING INTERNAL PATHWAYS



This file was edited using the trial version of Nitro Pro 7
Buy now at www.nitropdf.com to remove this message



S
&
G
G
A
R
D
E
N
S



This file was edited using the trial version of Nitro Pro 7
Buy now at www.nitropdf.com to remove this message

THANK YOU



S
&
G
G
A
R
D
E
N
S